


START

90118841256

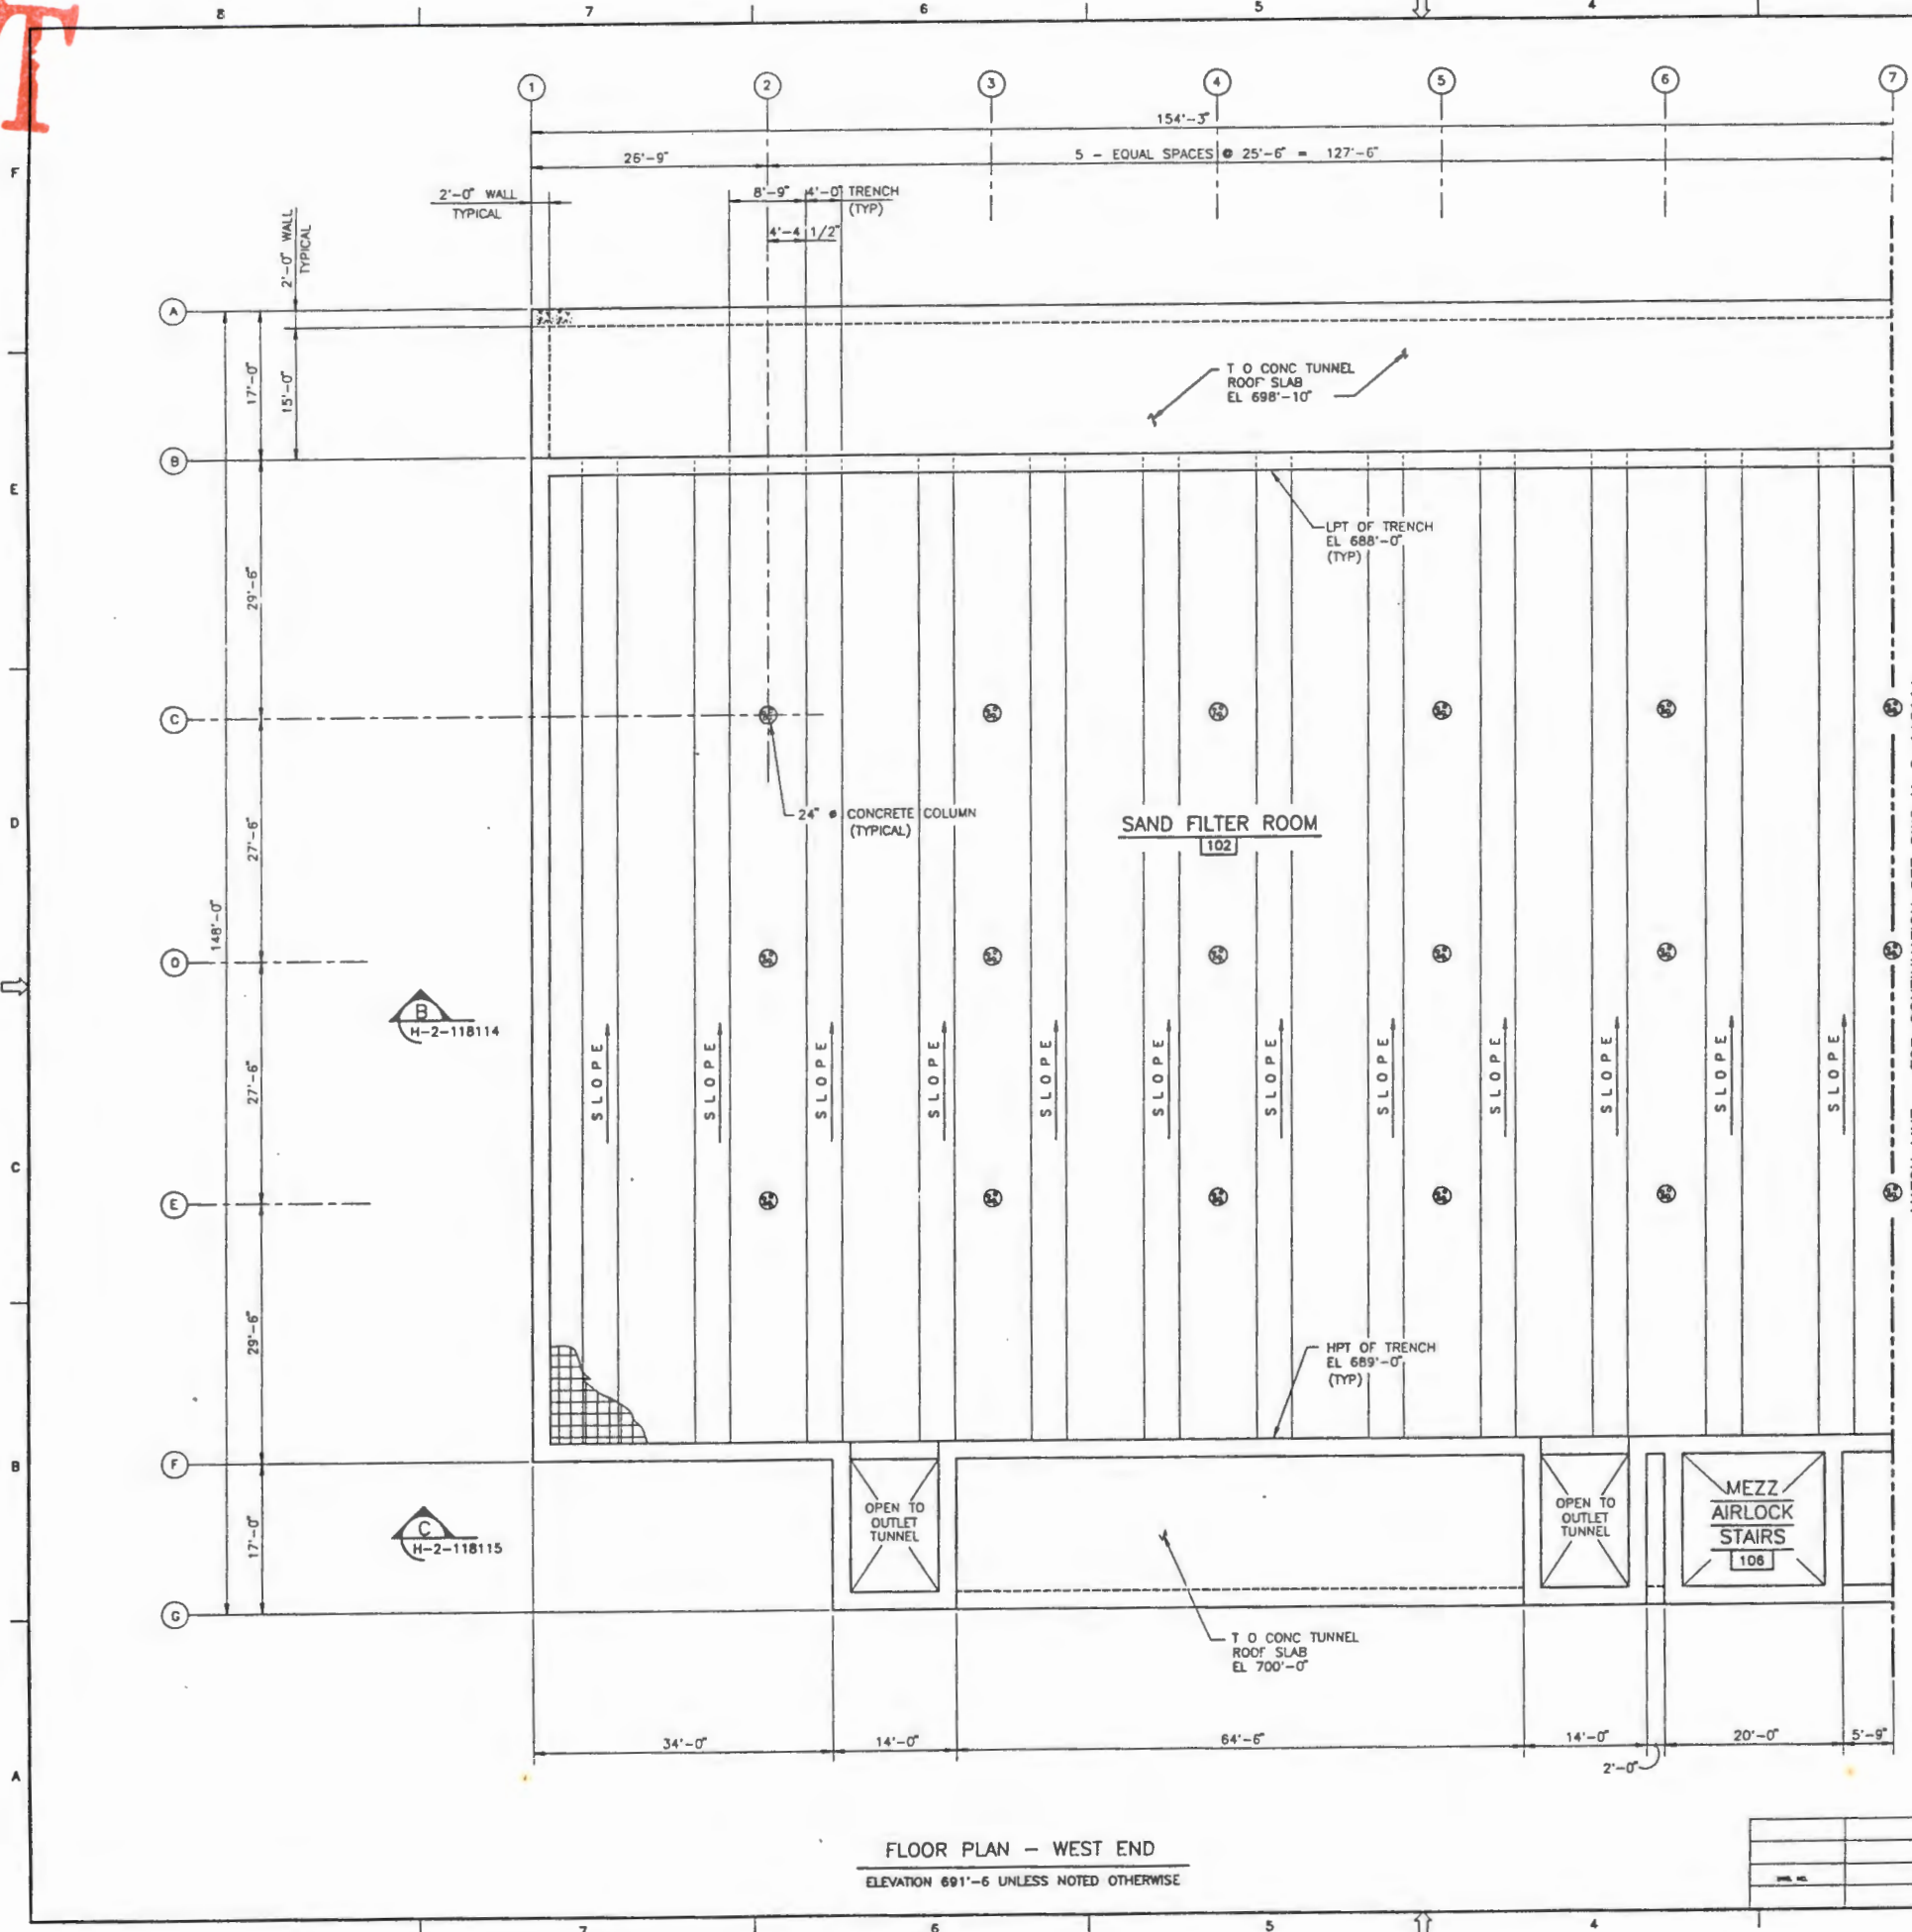


EQUIPMENT LIST			
ITEM NO.	EQUIPMENT NUMBER	HEIGHT FEET	DESCRIPTION



REFERENCE

JUL 19 1990

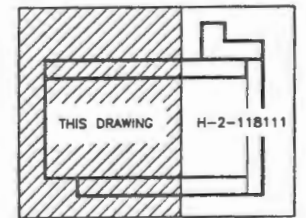

KEY PLAN

NOTE:
1. FOR NOTES SEE DRAWING H-2-118109.

FLOOR PLAN - WEST END
ELEVATION 691'-6 UNLESS NOTED OTHERWISE

REV. NO.	DATE	REVISION DESCRIPTION	APPROVAL
ENGINEERING RELEASE REV. DATE ERO PROJECT NO. DATE DRAWING NO. DATE EX. TITLE PREPARED BY CHECKED BY APPROVED BY S. GAXIOLA			
U.S. DEPARTMENT OF ENERGY National Operations Office 45 - ACCR-WM-V10838			
FLUOR DANIEL, INC. ADVANCED TECHNOLOGY DIVISION			
GENERAL ARRANGEMENT SAND FILTER BUILDING FLOOR PLAN - WEST END			
PROJECT TITLE: HANFORD WASTE VERIFICATION PLANT PROJECT NO.: 8-595 DRAWING NO.: 845724 SHEET NO.: 6 TOTAL SHEETS: 3107			
SCALE:	1/8" = 1'	DATE:	13 JUL 90
CLASSIFICATION:	NONE	NOT REQ'D	H-2-118110
DATE:		DRAWN BY:	
		CHECKED BY:	
		APPROVED BY:	