


**RECEIVED**  
 SEP 13 2016  
 EDMC

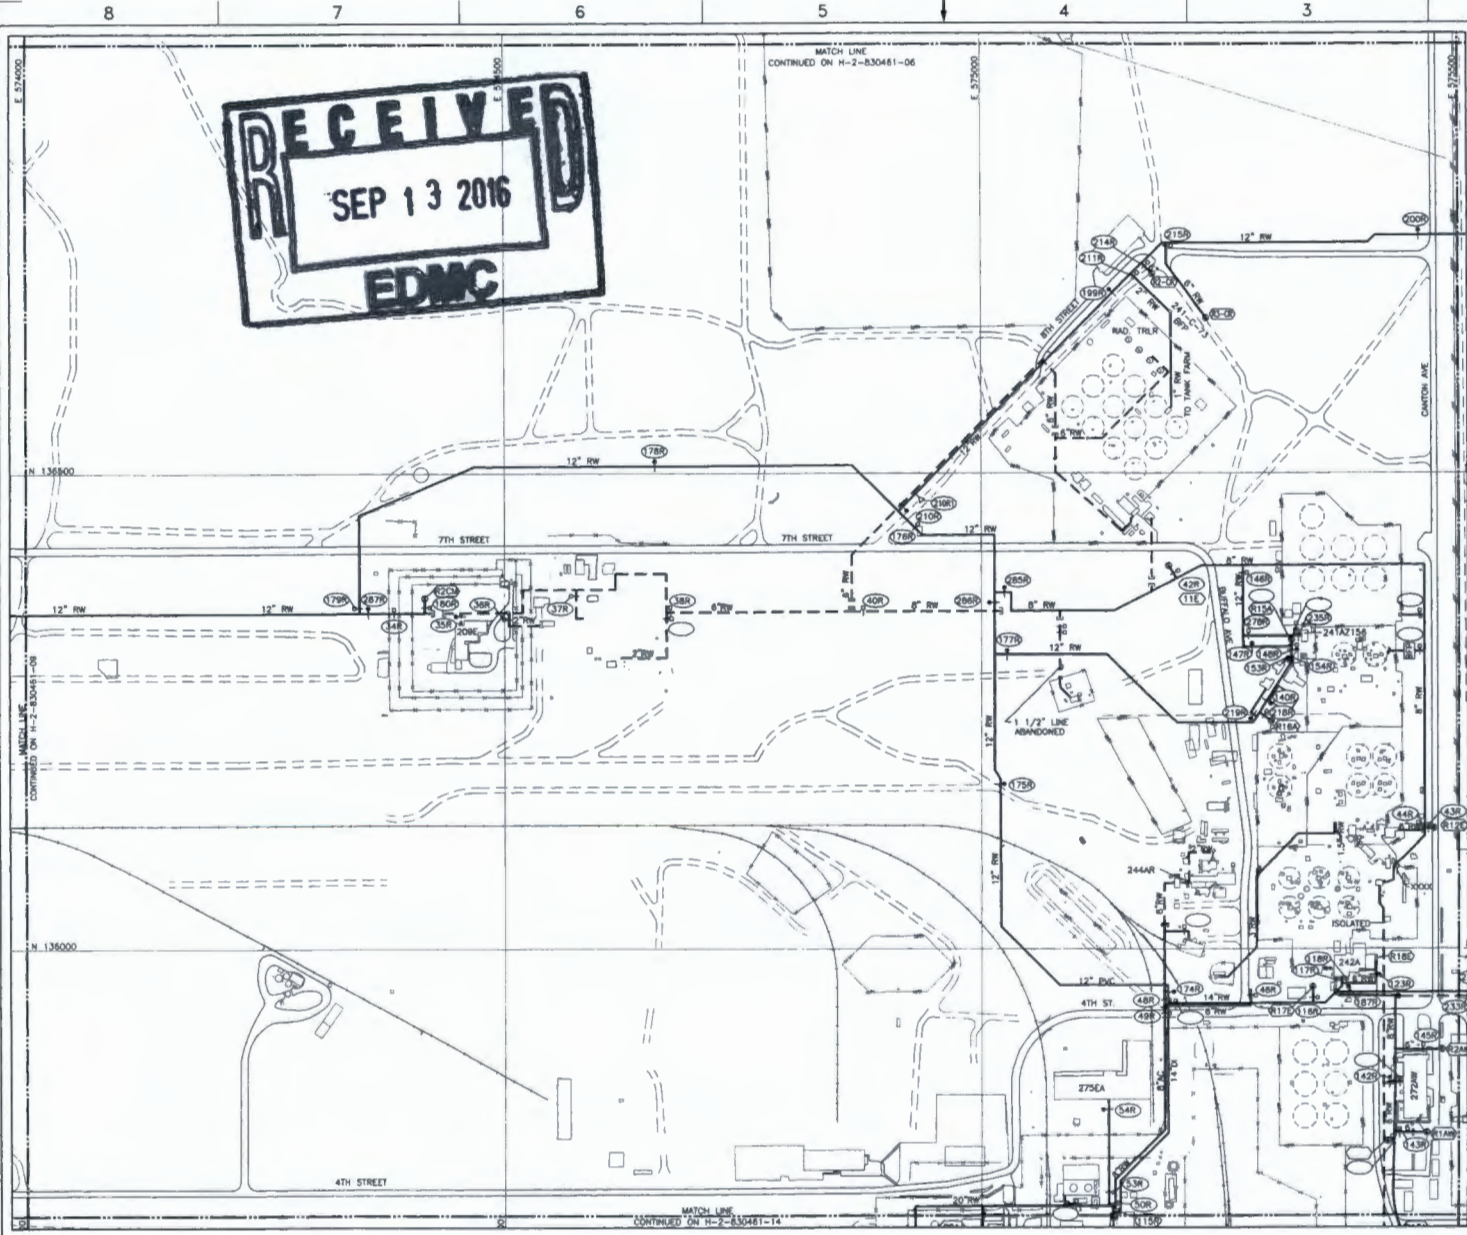


- LEGEND:**
- PIPE SIZE
  - PIPE MATERIAL
  - 1\"/>
  - 1944 H-830000
  - REF DRAWING
  - DATE INSTALLED
  - RAW WATER LINE
  - ABANDONED LINE
  - IMPROVED ROAD
  - DIRT OR GRAVEL ROAD
  - RAILROAD
  - FENCE LINE
  - MATCH LINE
  - 11 58893
  - WASHINGTON STATE COORDINATE SYSTEM (METERS)
  - 221B BUILDING/FACILITY
  - 221B BACK FLOW PREVENTER
  - CAP
  - GROUND VALVE
  - POST INDICATOR VALVE
  - VENT VALVE
  - FIRE HYDRANT

- PIPE MATERIALS:**
- DI - DUCTILE IRON
  - CI - CAST IRON
  - PVC - POLY VINYL CHLORIDE
  - AC - ASBESTOS CEMENT (TRANSMIT)
  - CS - CARBON STEEL
  - HDPE - HIGH DENSITY POLYETHYLENE

**NOTES:**

1. WATER LINES AND VALVE SYMBOLS ARE DRAWN FOR REPRESENTATION AND ARE NOT TO SCALE.

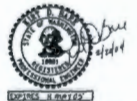

I CERTIFY THIS DRAWING GENERALLY REPRESENTS THE CONFIGURATION OF THE EXISTING WATER DISTRIBUTION SYSTEM. NOT ALL INFORMATION CONTAINED HEREIN HAS BEEN FIELD VERIFIED.

**200 EAST  
 RAW WATER ENLARGED PLAN**



**ESSENTIAL DRAWING**  
 FLUOR FEDERAL SERVICES

PROJECT: 200 AREA RAW WATER SYSTEM KEY MAPS  
 U.S. DEPARTMENT OF ENERGY  
 Richard Operations Office

**SITE MAP  
 RAW WATER SYSTEM  
 200 EAST ENLARGED PLAN**

DWG NO: H-2-830461-3  
 SHEET 16 OF 16

DWG NO	TITLE	REV NUMBER	TITLE	REV NUMBER	TITLE
H-2-830461-14	INCORPORATED	1	INCORPORATED	1	INCORPORATED
H-2-830461-15	RAW WATER ENLARGED PLAN	1	RAW WATER ENLARGED PLAN	1	RAW WATER ENLARGED PLAN

[0075165H]

1240151