


# START

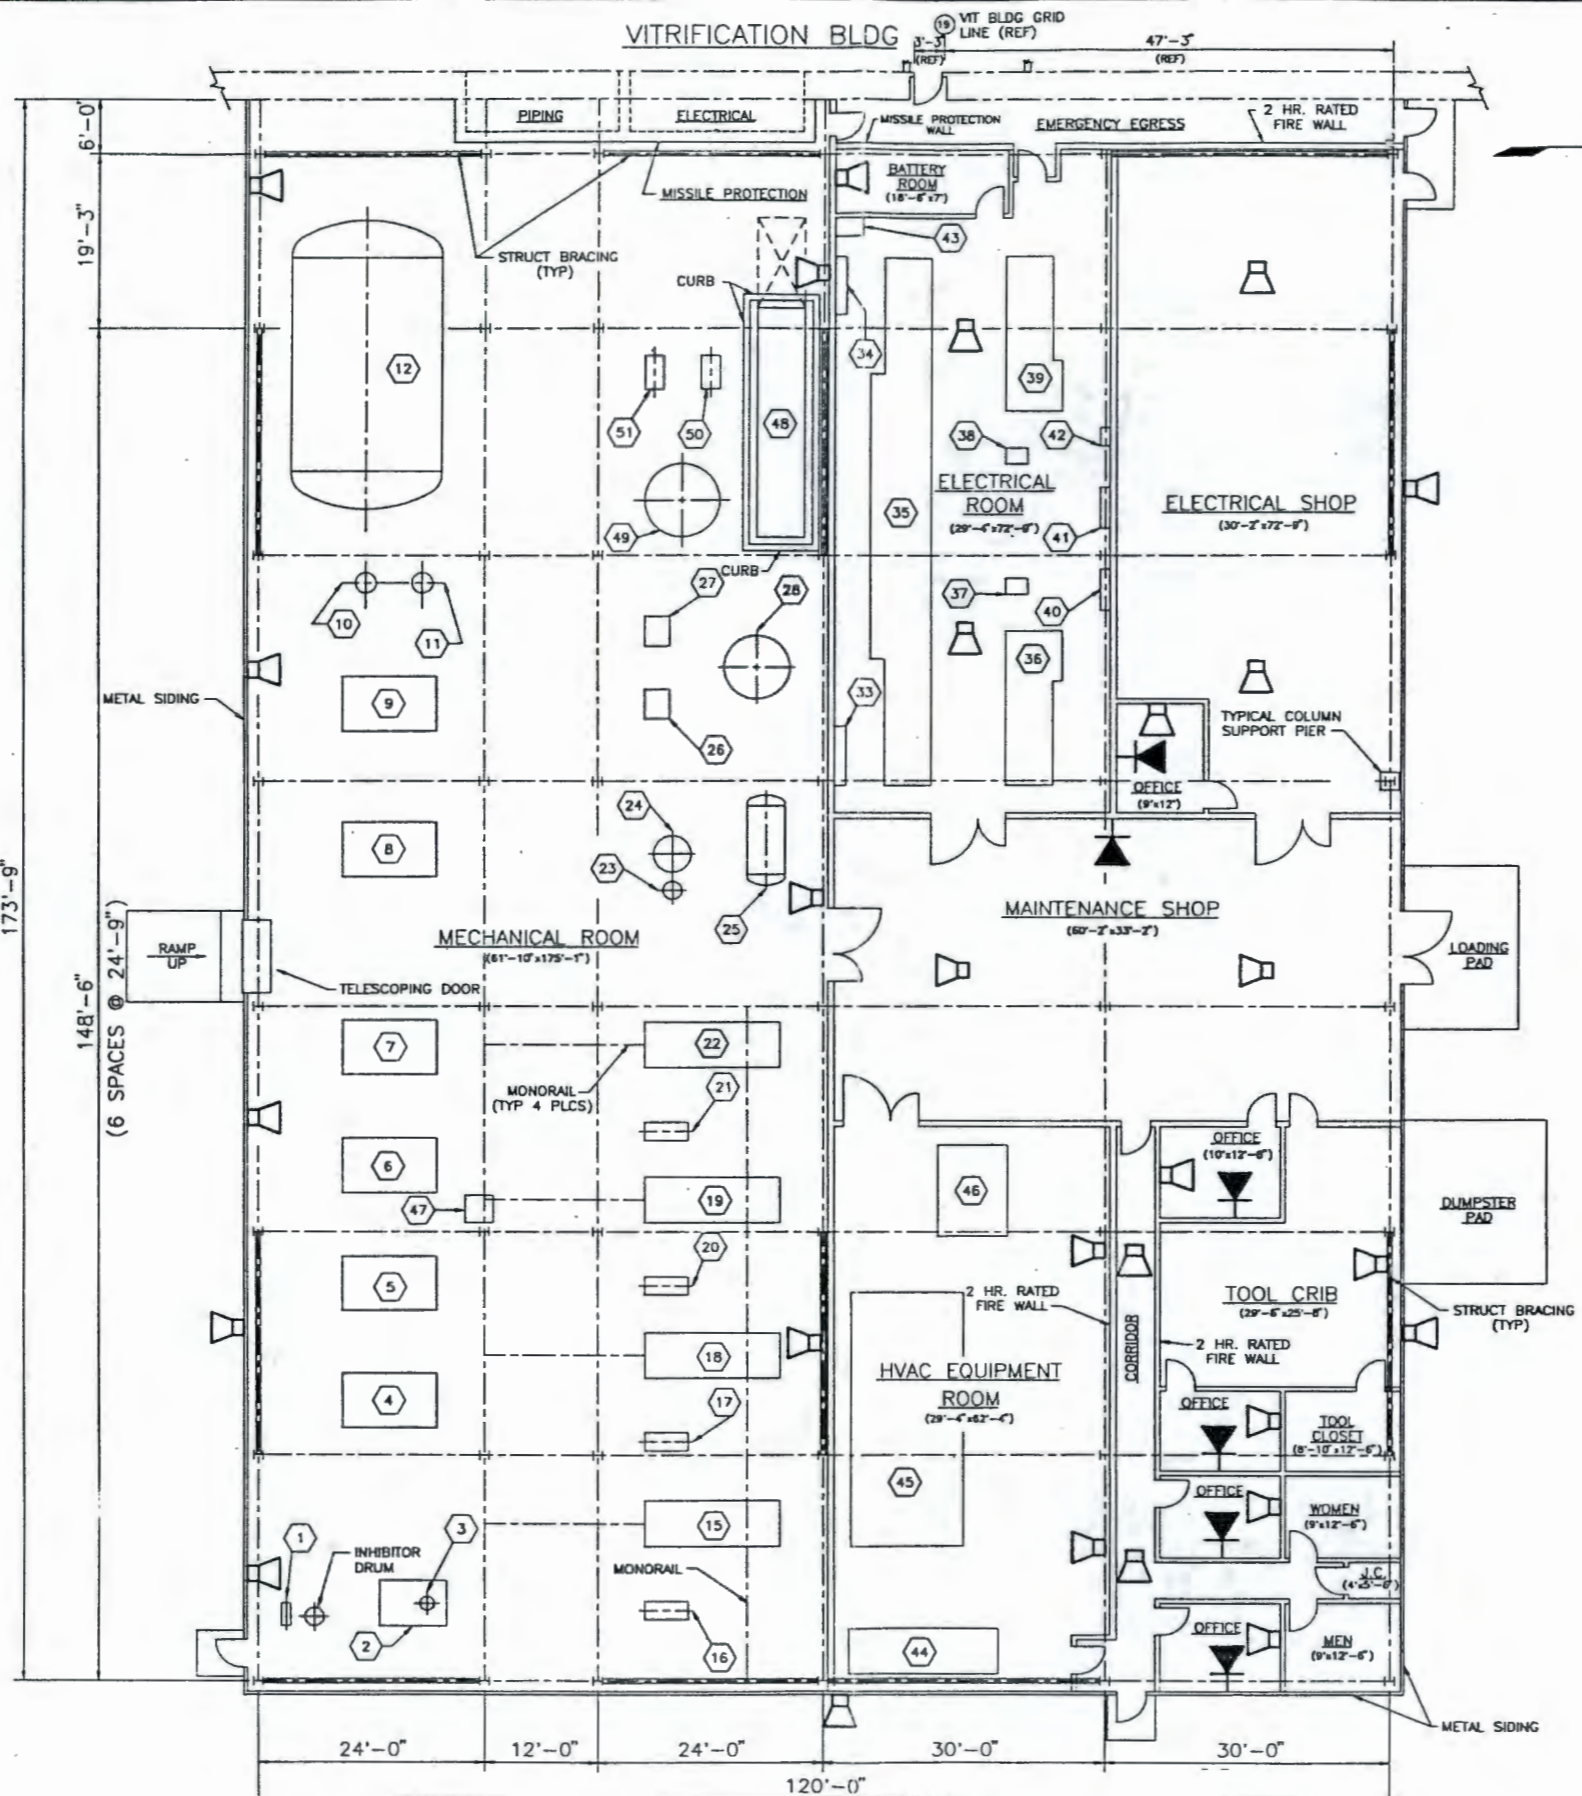

91118901764





EQUIPMENT LIST			
ITEM NO.	EQUIPMENT NUMBER	HEIGHT	DESCRIPTION
1	PX-440-002	XX	INHIBITOR ADDITION PUMP
2	SU-530-001	XX	MECH/ELECT SERVICES BLDG SUMP
3	PX-530-012	XX	MECH/ELECT SERVICES BLDG SUMP PUMP
4	KX-410-001VA	6'-4"	INST./PLANT AIR COMPRESSOR
5	KX-410-001VB	6'-4"	INST./PLANT AIR COMPRESSOR
6	KX-410-001VC	6'-4"	INST./PLANT AIR COMPRESSOR
7	KX-410-001VD	6'-4"	INST./PLANT AIR COMPRESSOR
8	KX-410-001VE	6'-4"	INST./PLANT AIR COMPRESSOR
9	KX-410-001VF	6'-4"	INST./PLANT AIR COMPRESSOR
10	FL-410-001B	XX	PLANT AIR FILTER
11	FL-410-001A	XX	PLANT AIR FILTER
12	VX-410-002	XX	PLANT AIR RECEIVER
13			DELETED
14			DELETED
15	CM-03A-701	XX	CENTRAL CHILLED WATER SYSTEM CHILLER
16	PX-03A-701	XX	CENTRAL CHILLED WATER PUMP
17	IPX-03A-702	XX	CENTRAL CHILLED WATER PUMP
18	CM-03A-702	XX	CENTRAL CHILLED WATER SYSTEM CHILLER
19	CM-03A-703	XX	CENTRAL CHILLED WATER SYSTEM CHILLER
20	PX-03A-703	XX	CENTRAL CHILLED WATER PUMP
21	PX-03A-704	XX	CENTRAL CHILLED WATER PUMP
22	CM-03A-704	XX	CENTRAL CHILLED WATER SYSTEM CHILLER
23	TK-03A-703	XX	CENTRAL CHW CHEMICAL INJ TANK
24	TK-03A-702	XX	CENTRAL CHW AIR SEPARATOR
25	TK-03A-701	XX	CENTRAL CHW COMPRESSION TANK
26	DR-410-001VA	6'-6"	INSTRUMENT AIR DRYER
27	DR-410-001VB	6'-6"	INSTRUMENT AIR DRYER
28	VX-410-001	XX	INSTRUMENT AIR RECEIVER
29			DELETED
30			DELETED
31			DELETED
32			DELETED
33	MC-32A-301	7'-6"	MOTOR CONTROL CENTER (THIS BLDG)
34	MC-32B-301	7'-6"	MOTOR CONTROL CENTER (THIS BLDG)
35	LC-32A-301	8'-5"	NORMAL LOAD CENTER (SERVICE BLDGS)
36	LC-33B-501	7'-6"	STANDBY LOAD CENTER (SERVICE BLDGS)
37	MC-33B-501	7'-6"	MOTOR CONTROL CENTER (THIS BLDG)
38	MC-33A-501	7'-6"	MOTOR CONTROL CENTER (THIS BLDG)
39	LC-33A-501	7'-6"	STANDBY LOAD CENTER (SERVICE BLDGS)
40	XX	XX	LIGHTING & POWER PANEL
41	XX	XX	LIGHTING & POWER PANEL
42	XX	XX	125 VDC PANEL
43	XX	XX	BATTERY CHARGER
44	AH-05R-701	XX	MECH/ELECT BLDG OFFICE SUPPLY AHU
45	AH-05R-702	XX	MECH/ELECT EQUIP RM SUPPLY AHU
46	AH-05S-702	XX	MECH/ELECT BLDG EQUIP RM RET EXH FAN
47	LP-410-001	6'-0"	AIR COMPRESSOR SEQUENCE CONTROL PANEL
48	DM-430-003V	XX	REVERSE OSMOSIS UNIT
49	TK-430-001	XX	DEMINEALIZED WATER STORAGE TANK
50	PX-430-002A	XX	DEMINEALIZED WATER MAKE-UP PUMP
51	PX-430-002B	XX	DEMINEALIZED WATER MAKE-UP PUMP

- SYMBOLS**
- ☐ TELEPHONE OUTLET
  - ☐ PUBLIC ADDRESS SPEAKER

## REFERENCE

JUL 30 1990

**NOTE:**  
THIS DRAWING IS ISSUED FOR LOCATION OF COMMUNICATIONS DEVICES ONLY.

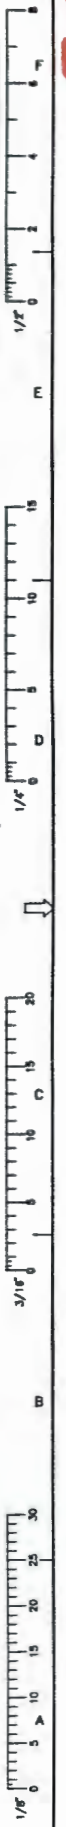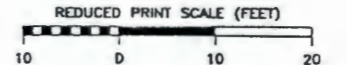

ENGINEERING RELEASE		U.S. DEPARTMENT OF ENERGY	
REV. DATE	DATE	National Communications Office DE - ACOS-0001, 10033	
DESIGNER	DATE	FLUOR DANIEL, INC. ADVANCED TECHNOLOGY DIVISION	
CHECKED BY	DATE	ELECTRICAL COMMUNICATIONS SYSTEMS LAYOUT	
APPROVED BY	DATE	MECH/ELEC SERVICES BLDG FLOOR PLAN	
PROJECT NO.	DATE	HANFORD WASTE VITRIFICATION PLANT	
REV. NO.	DATE	PROJECT NO.	845724
REV. NO.	DATE	REV. NO.	1/8" = 1'
REV. NO.	DATE	REV. NO.	H-2-122904
REV. NO.	DATE	REV. NO.	1 1 A

REV. NO.	REV. DATE	REV. DESCRIPTION	APPROVAL

CADFILE 12290401