


START

0011227



91120471216

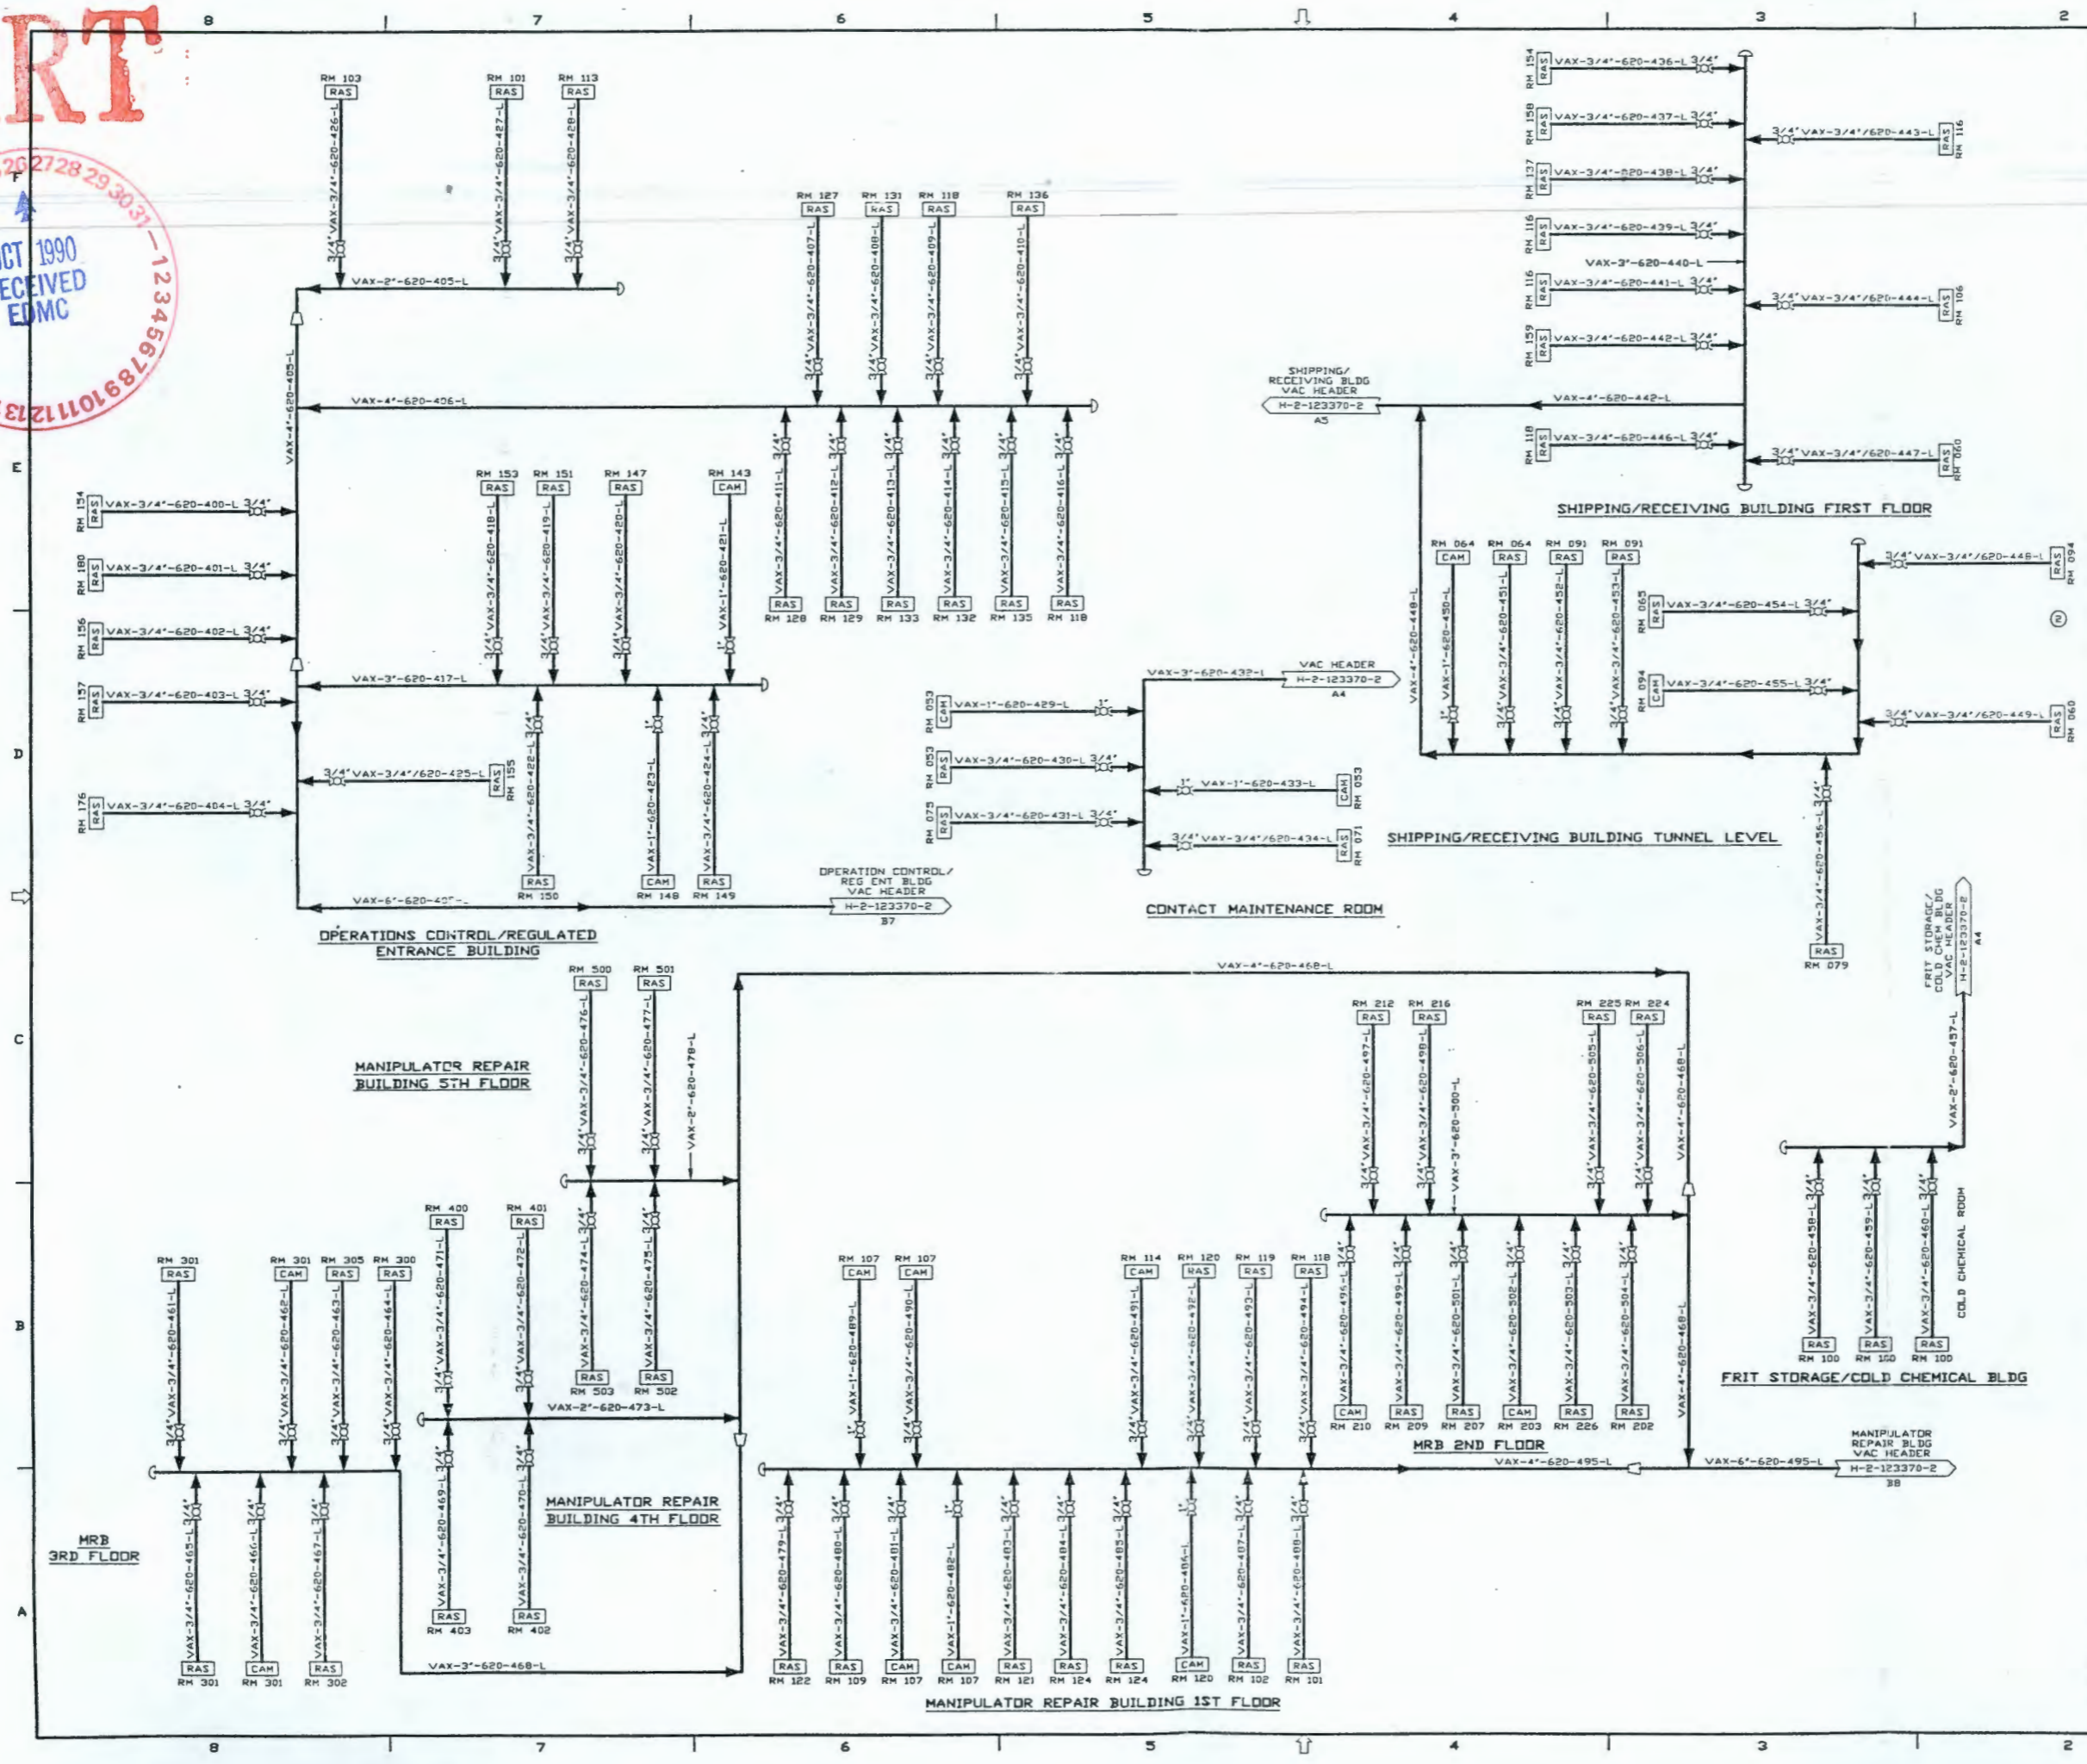

- GENERAL NOTES:**
A. FOR GENERAL NOTES REFER TO DRAWING H-2-123370-1.
- NOTES:**
① FOR THE LOCATION OF HEALTH PROTECTION AREA CONTINUOUS AIR MONITORS (CAM) AND RECORD AIR SAMPLERS (RAS), REFER TO THE FOLLOWING DRAWINGS.
- | DRAWING NO. | DRAWING NAME |
|--------------|--|
| H-2-121103-1 | CONTACT MAINT ROOM |
| H-2-121104-1 | SHIPPING RECEIVING AREA - TUNNEL LEVEL |
| H-2-121107-1 | SHIPPING RECEIVING AREA - FIRST FLOOR |
| H-2-121121-1 | FRIT STORAGE/COLD CHEMICAL BLDG |
| H-2-121122-1 | REGULATED ENTRANCE BUILDING |
| H-2-121125-1 | MANIP REPAIR BLDG - FIRST FLOOR |
| H-2-121125-2 | MANIP REPAIR BLDG - SECOND FLOOR |
| H-2-121125-3 | MANIP REPAIR BLDG - THIRD FLOOR |
| H-2-121125-4 | MANIP REPAIR BLDG - FOURTH FLOOR |
| H-2-121125-5 | MANIP REPAIR BLDG - FIFTH FLOOR |
- ② FLOW CONTROL DEVICES WILL BE PROVIDED FOR EACH CAM AND RAS.

SAFETY CLASS 3

DO	RELEASED FOR DETAILED DESIGN	W. S. L. K. M.
REVISION	DATE	DESCRIPTION
1	10/1/90	ISSUED FOR REVIEW
2	10/1/90	REVISED
3	10/1/90	REVISED
