
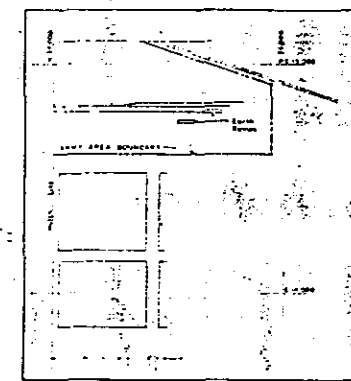


0028040

CORPS OF ENGINEERS

U.S. ARMY

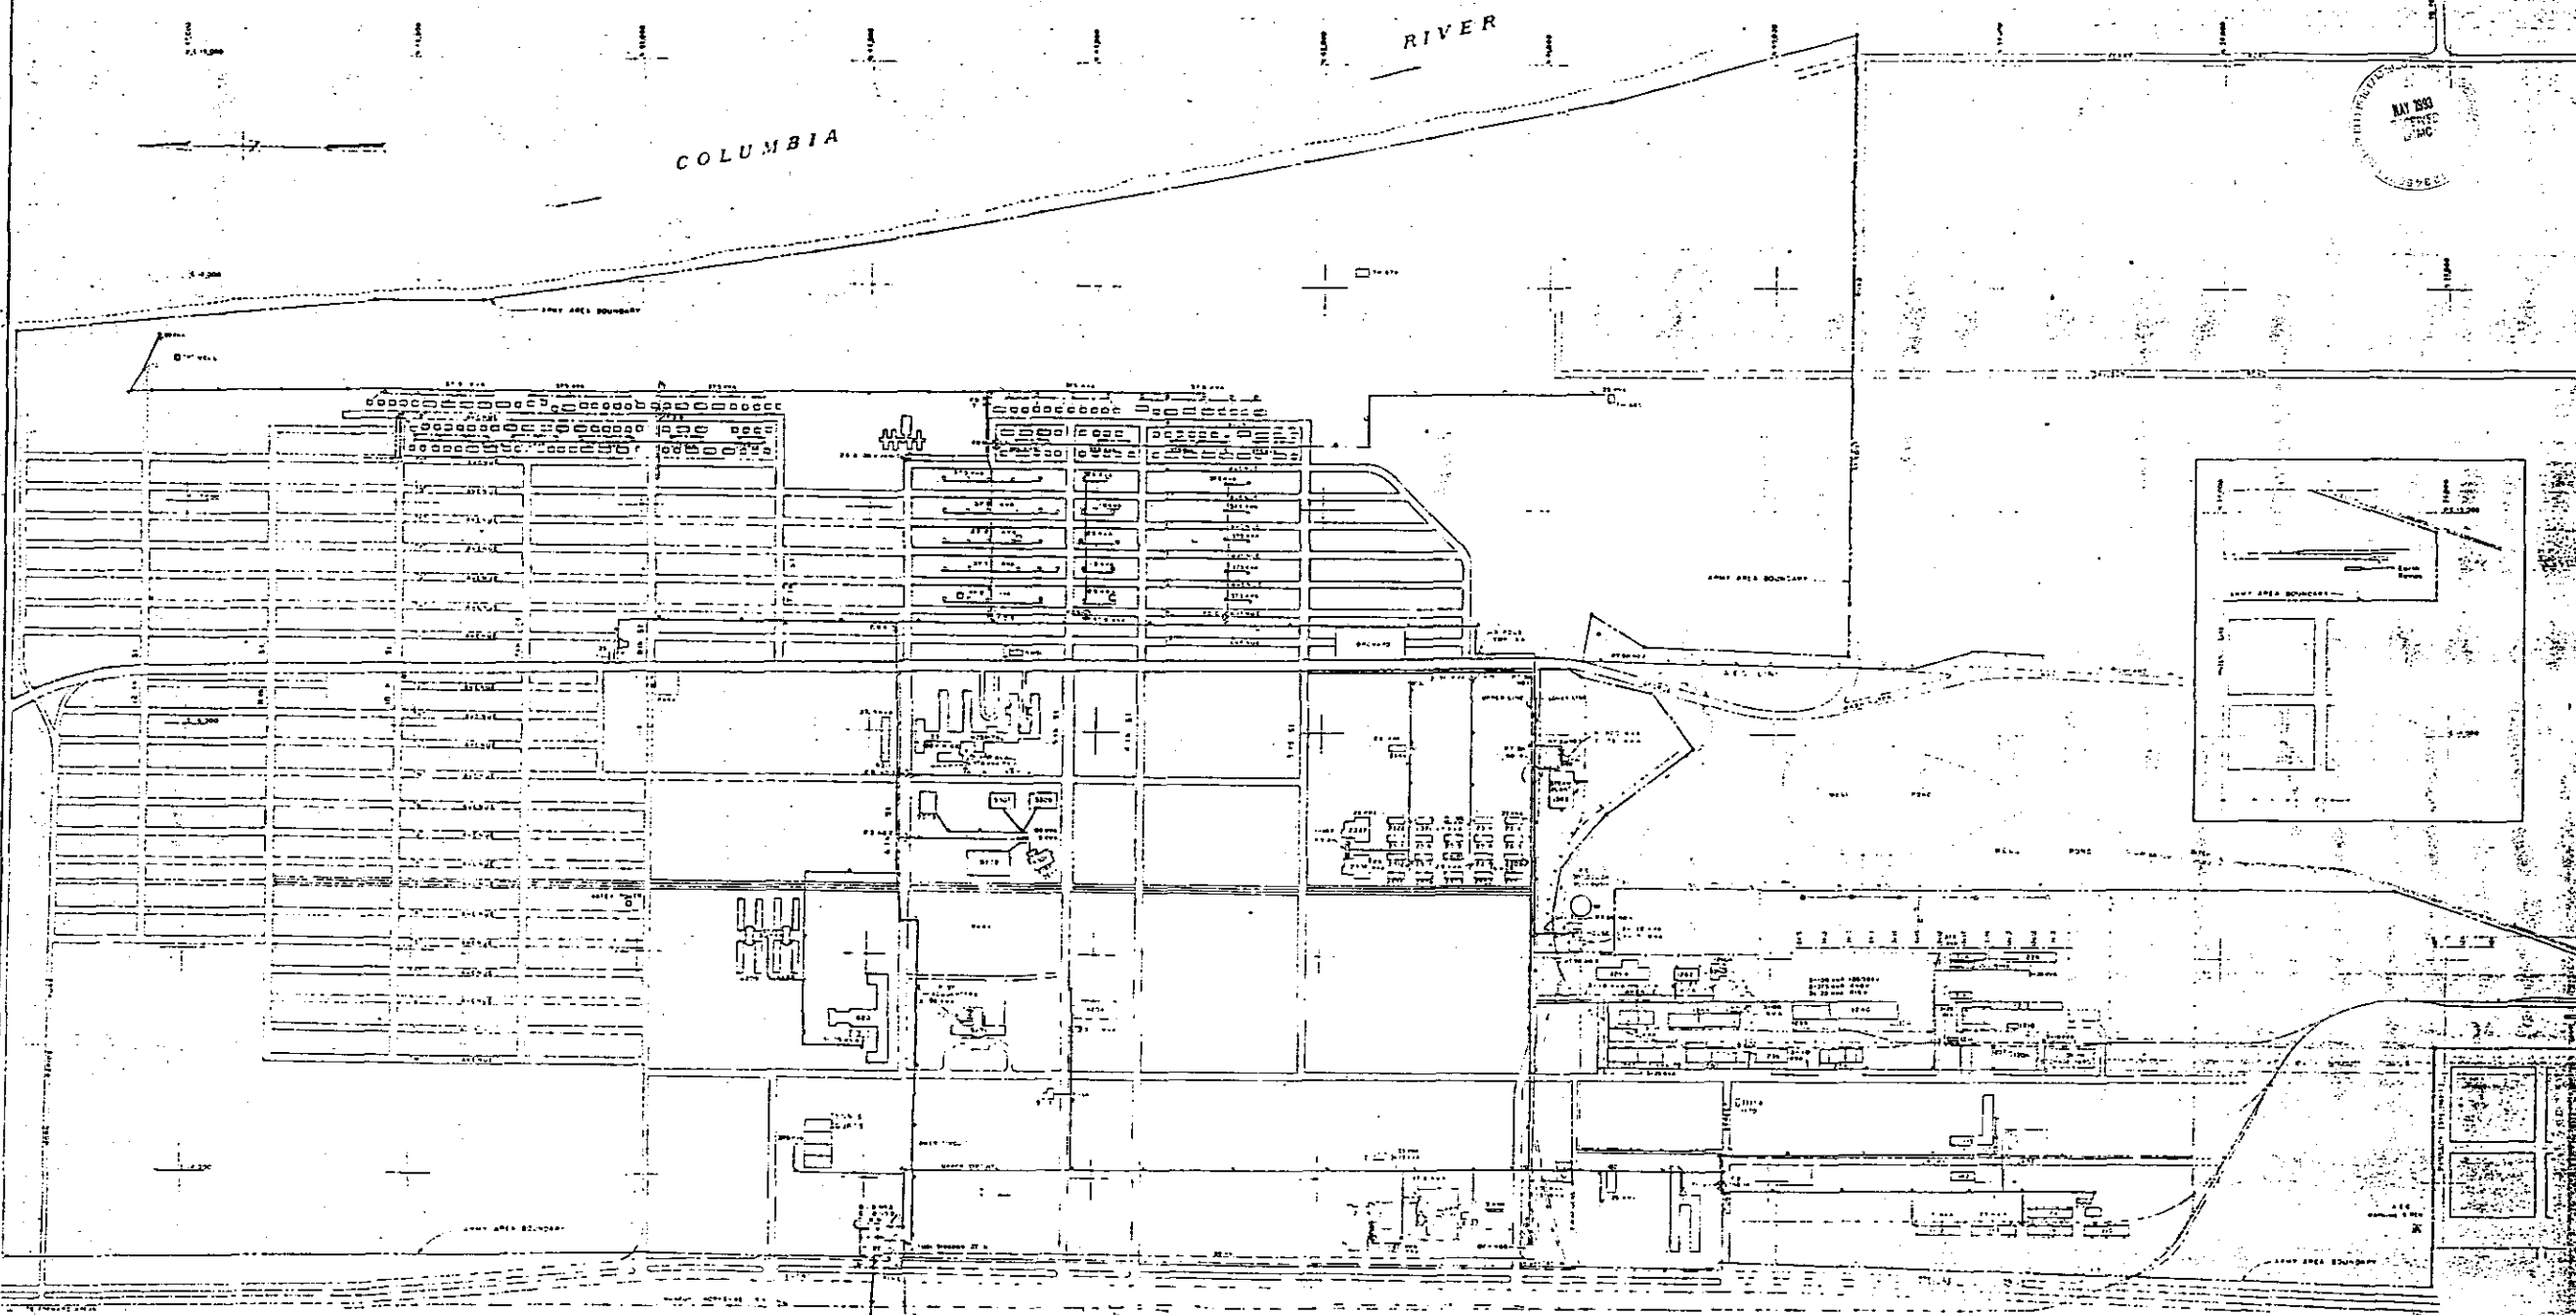

LEGEND

- Electrical Distribution System (Overhead)
- ⊗ Fused Disconnect
- ⊕ Pole Top Switch
- ⊙ 17.5KVA Transformers as Located
- ⊙ Pole
- ⊙ Floodlights (all 300 Watts)
- ⊙ Air Break Switch
- ⊙ Oil Circuit Breaker

15 Dec 78 Revised to reflect conditions as of 28 December 1978 16 Mar 79 Revised to reflect conditions as of 1 January 1979		44 45
DRAWN BY TRACED BY CHECKED BY SUBMITTED BY DATE	CORPS OF ENGINEERS, U.S. ARMY OFFICE OF THE DISTRICT ENGINEER, WALLA WALLA, WASHINGTON CAMP HANFORD CAMP HANFORD, WASHINGTON BASIC INFORMATION MAPS ELECTRICAL DISTRIBUTION SYSTEM SCALE AS SHOWN DRAWING NUMBER 18-02-36	