


START

91118901780

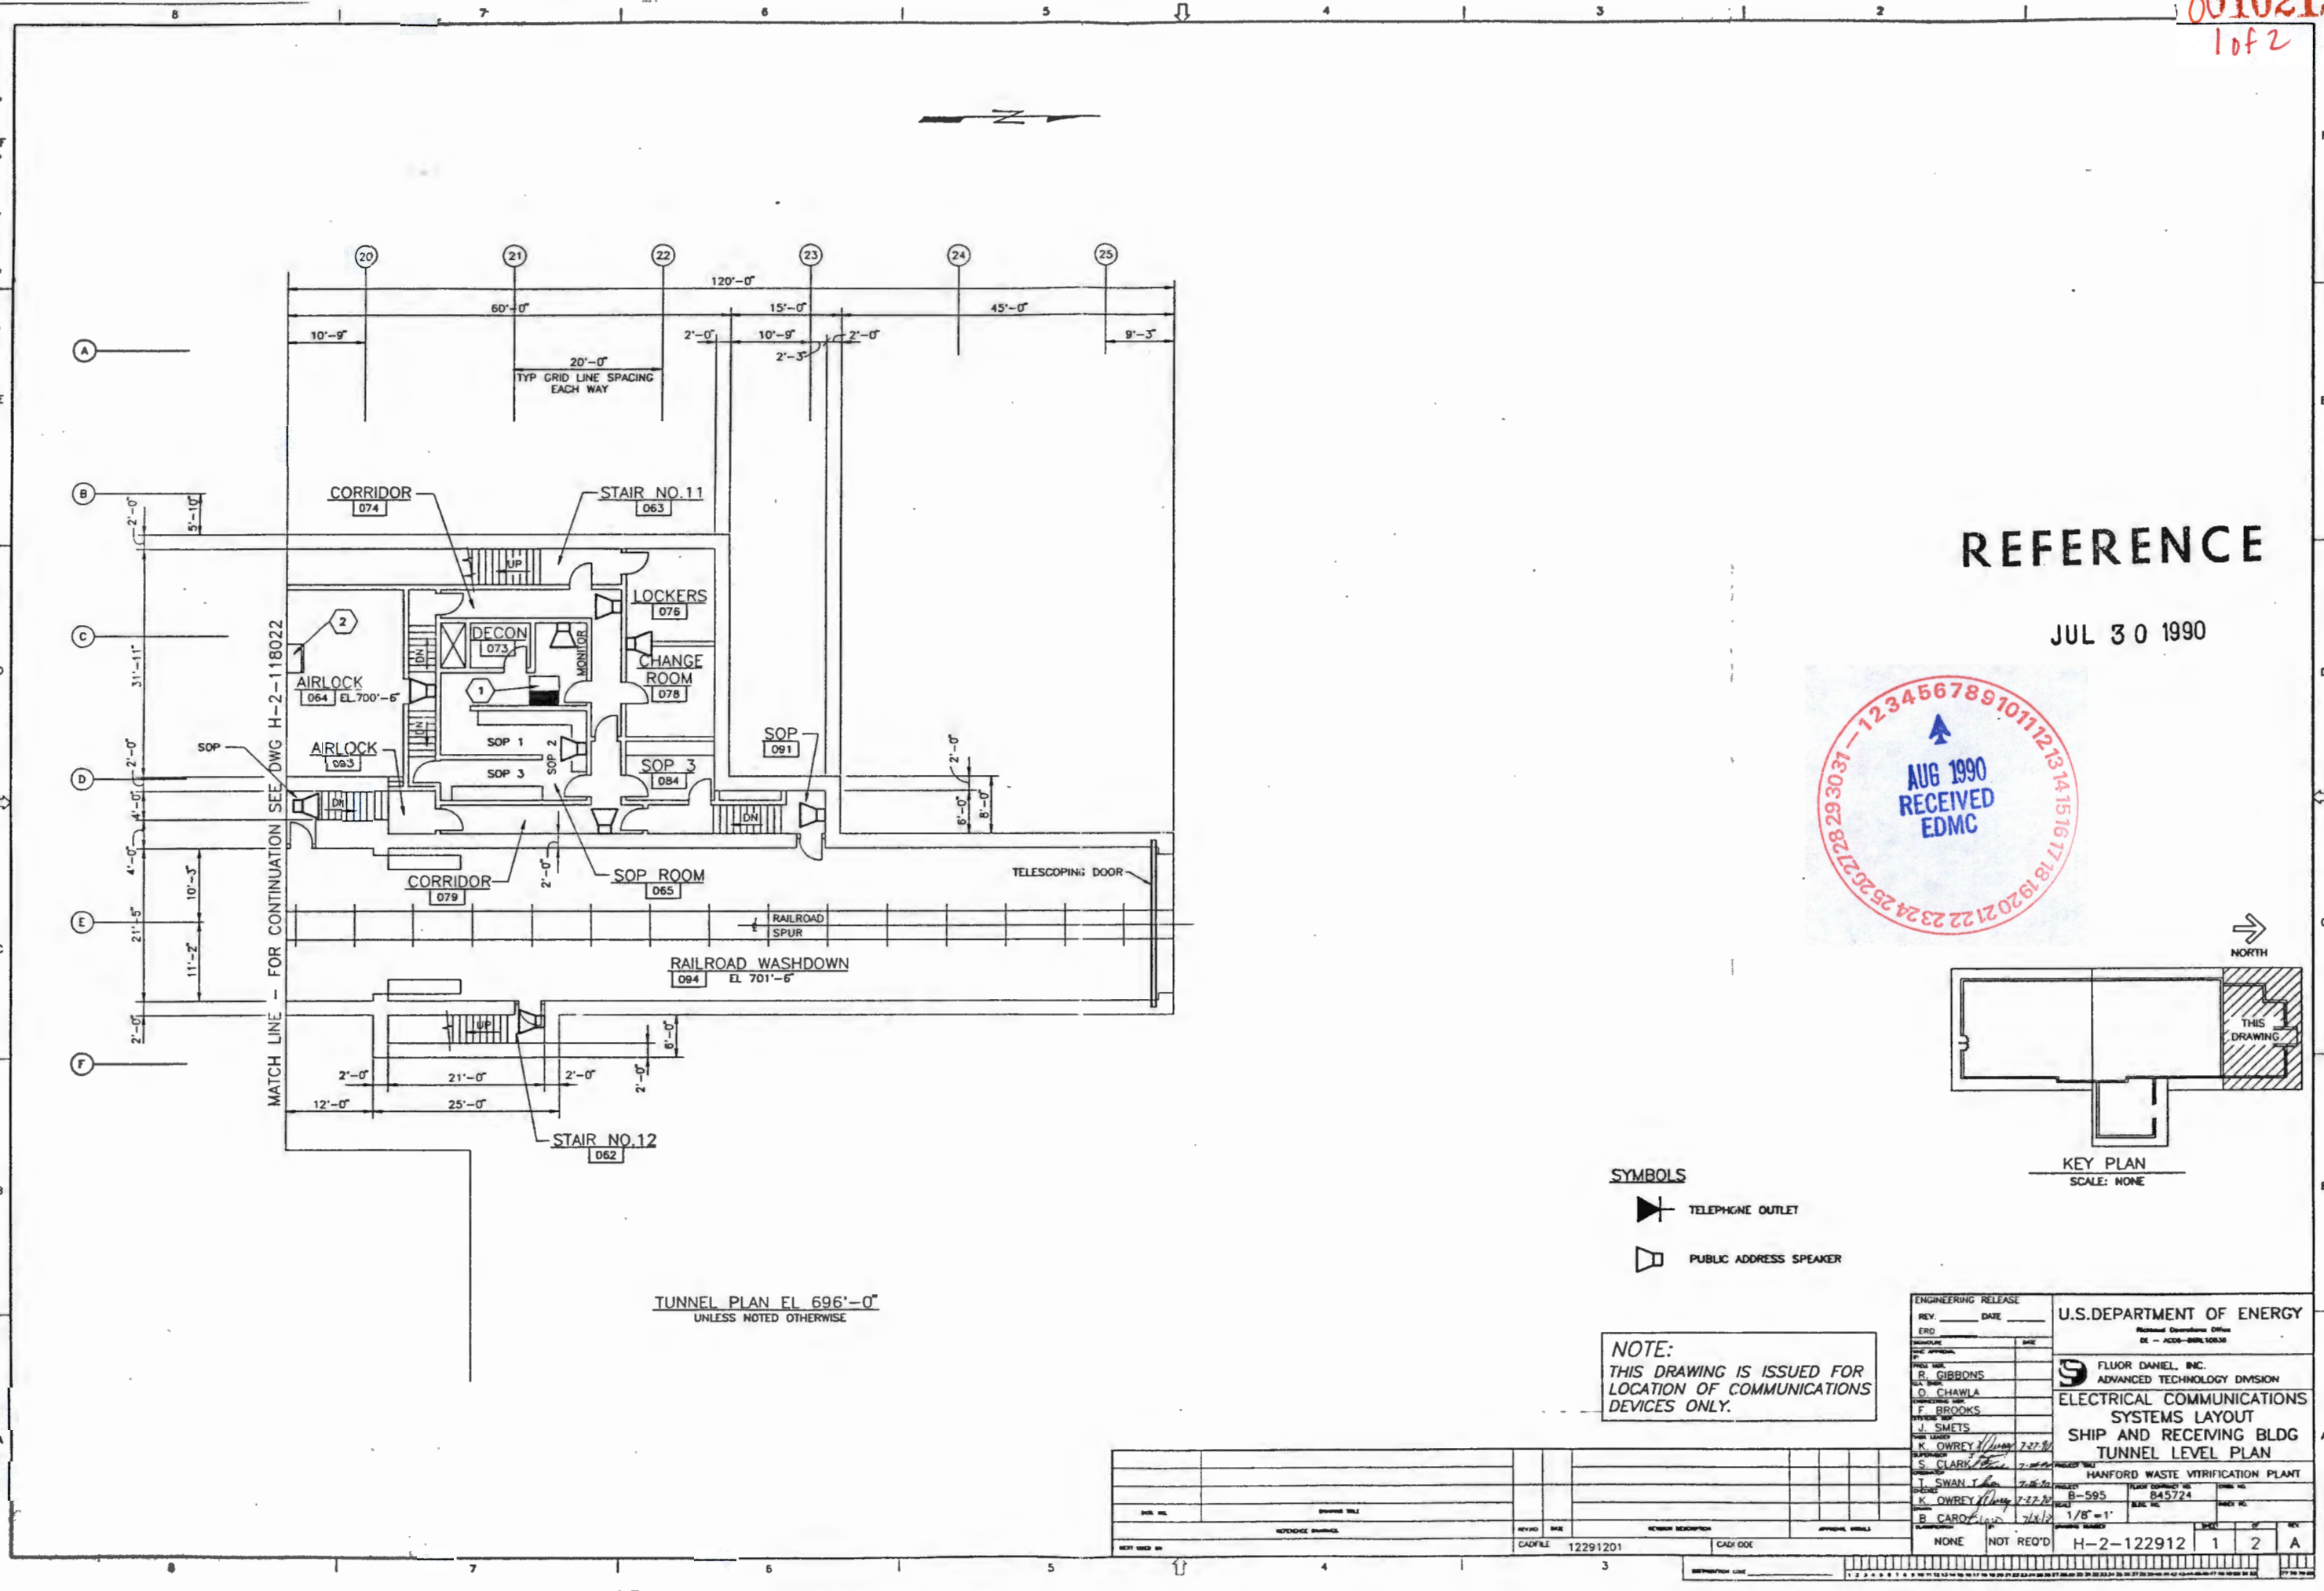

ENGINEERING RELEASE REV. _____ DATE _____	U.S. DEPARTMENT OF ENERGY Advanced Technology Division DE - ACCO - OBR 10836
REV. APPROVAL	FLUOR DANIEL, INC. ADVANCED TECHNOLOGY DIVISION
DRAWN BY: R. GIBBONS	ELECTRICAL COMMUNICATIONS SYSTEMS LAYOUT
CHECKED BY: D. CHAWLA	SHIP AND RECEIVING BLDG TUNNEL LEVEL PLAN
DESIGNED BY: F. BROOKS	HANFORD WASTE VITRIFICATION PLANT
DATE LAYED OUT: J. SMETS	PROJECT NO. B-595
DATE LAYED OUT: K. OWREY 7/27/81	DRAWING NO. 845724
DATE LAYED OUT: S. CLARK 7/27/81	SCALE: 1/8" = 1'
DATE LAYED OUT: T. SWAN 7/27/81	REV. 1 2
DATE LAYED OUT: K. OWREY 7/27/81	APP. OF
DATE LAYED OUT: B. CAROL 7/27/81	REV. A
DATE LAYED OUT: _____	

NO. 1	NO. 2	
															CADFILE	12291201														
															REVISED BY															

