



8 7 6 5 4 3 2 1

F
E
D
C
B
A

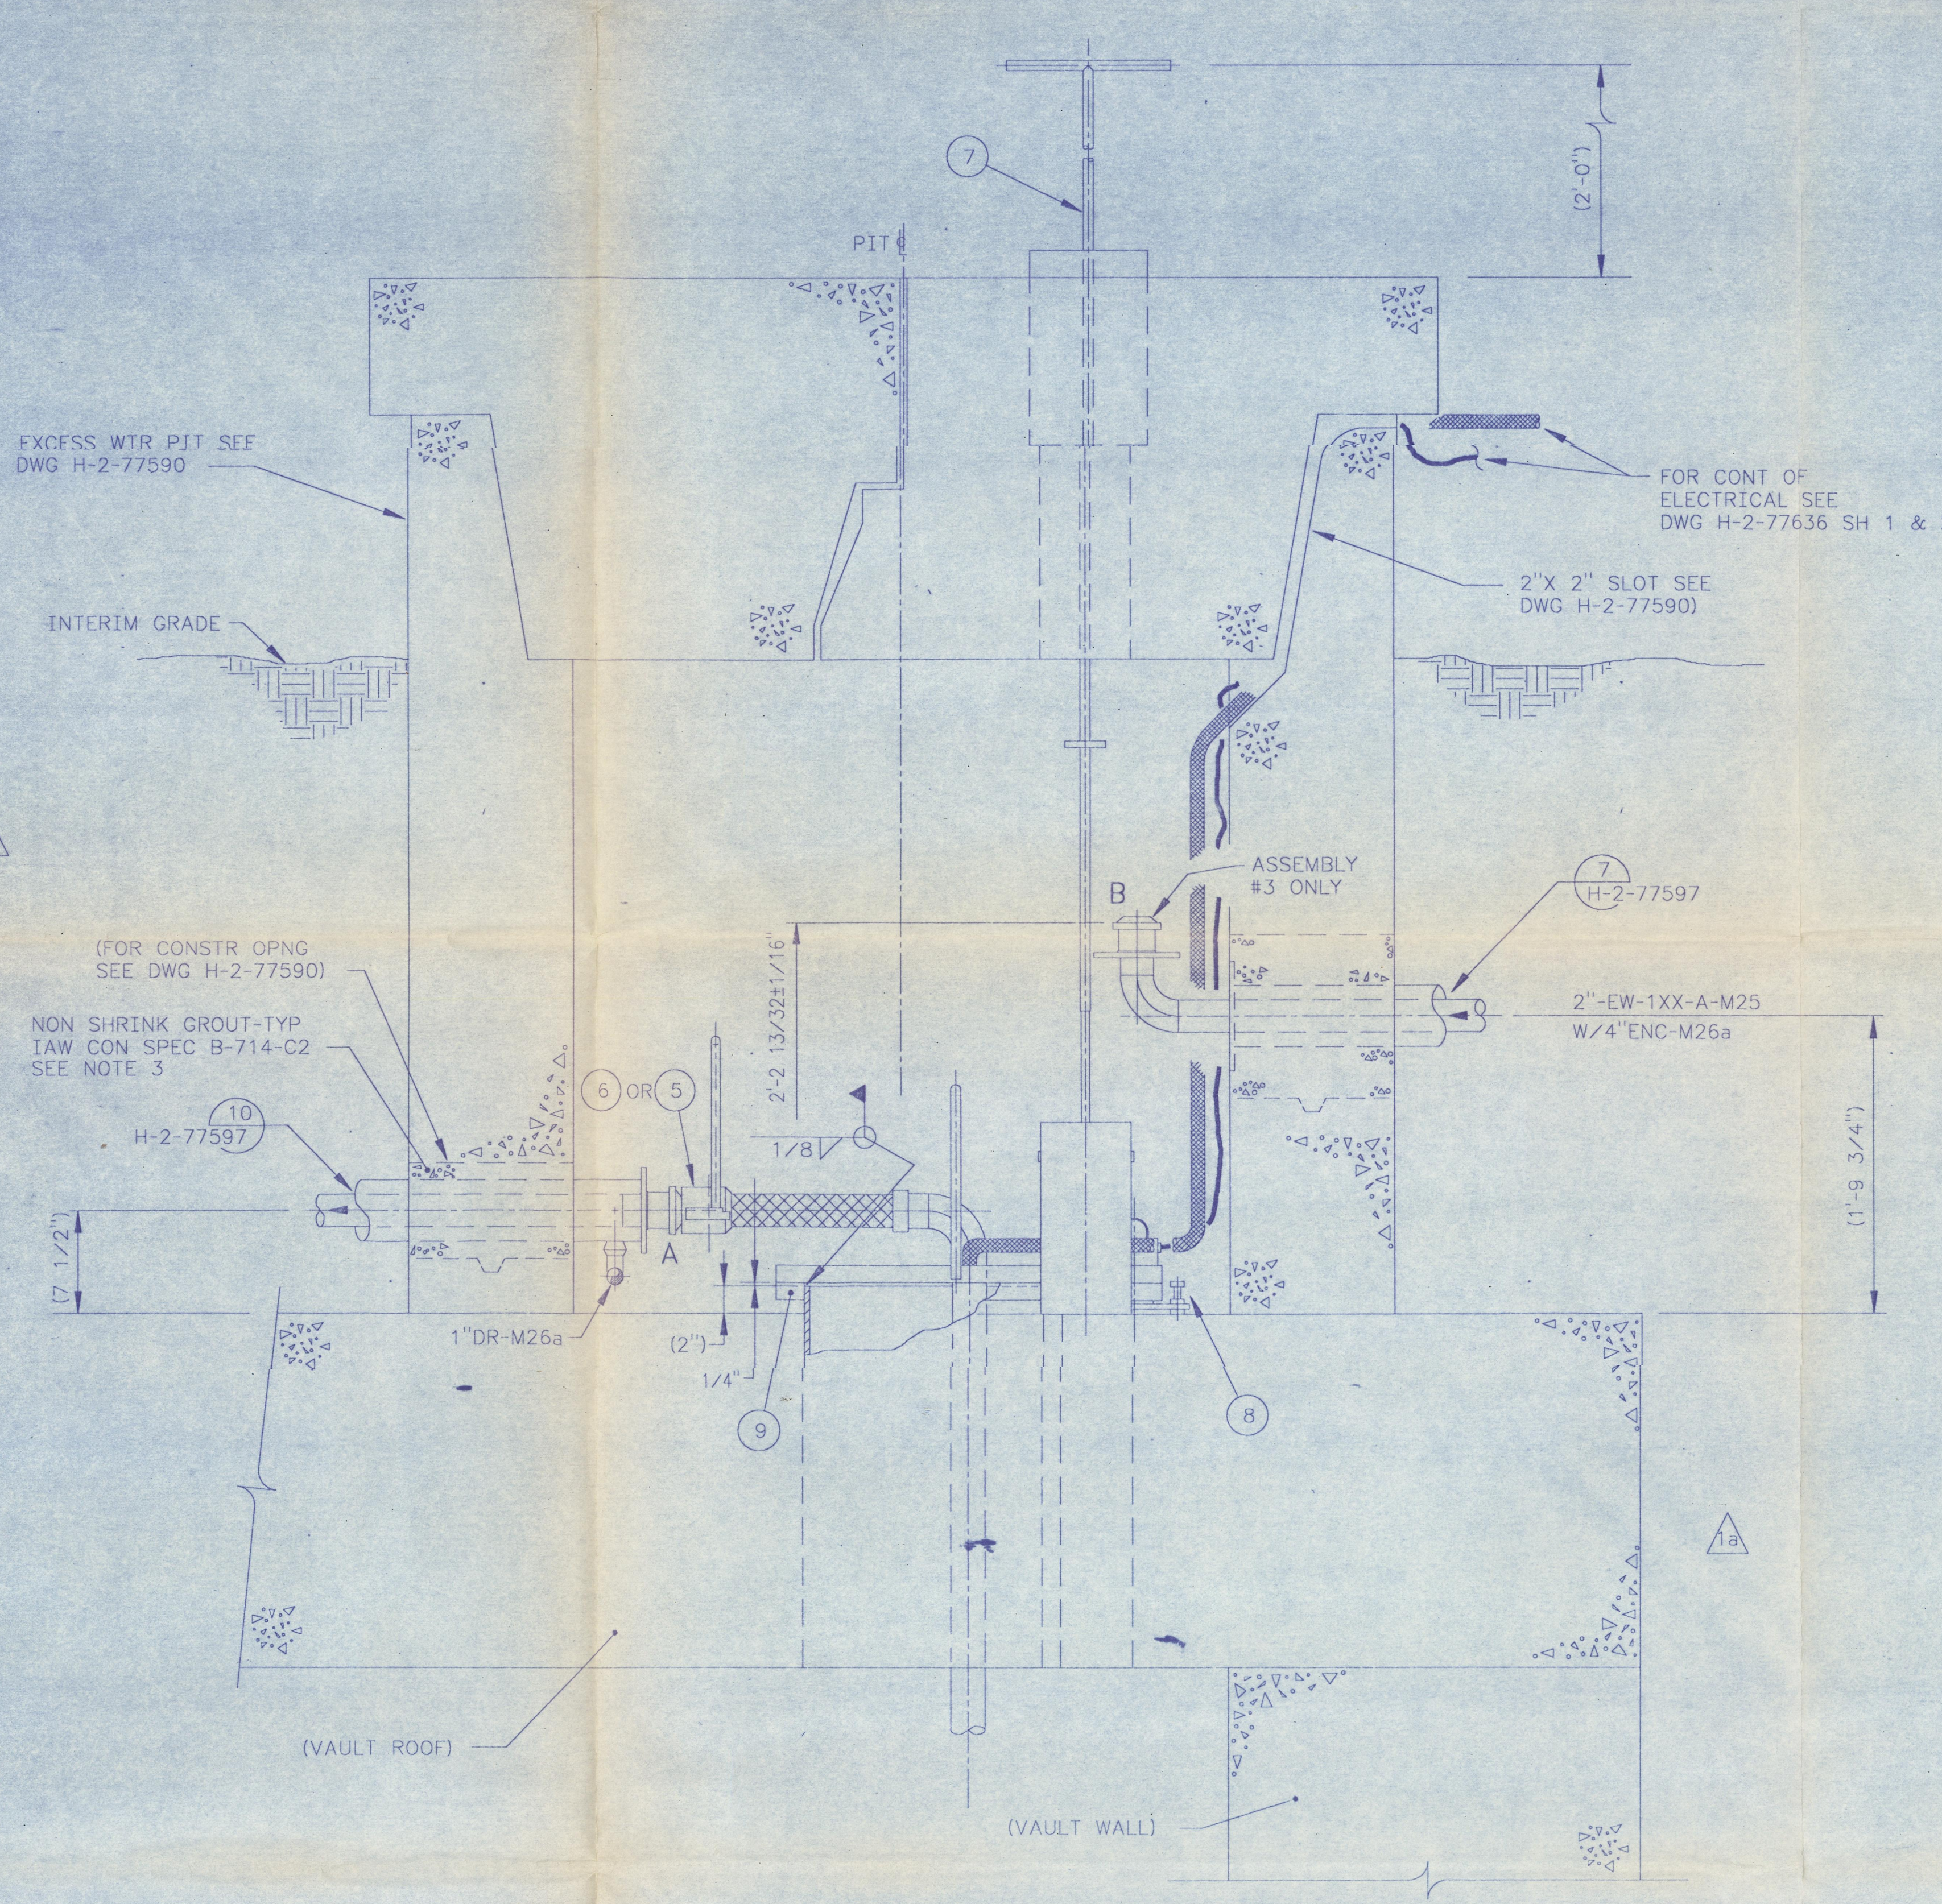


ELEVATION
FOR TRUE PLAN ORIENTATION
SEE ASSEMBLY 1,2,3 OR 4 SHEET 1
(SOUTH WALL NOT SHOWN FOR CLARITY)

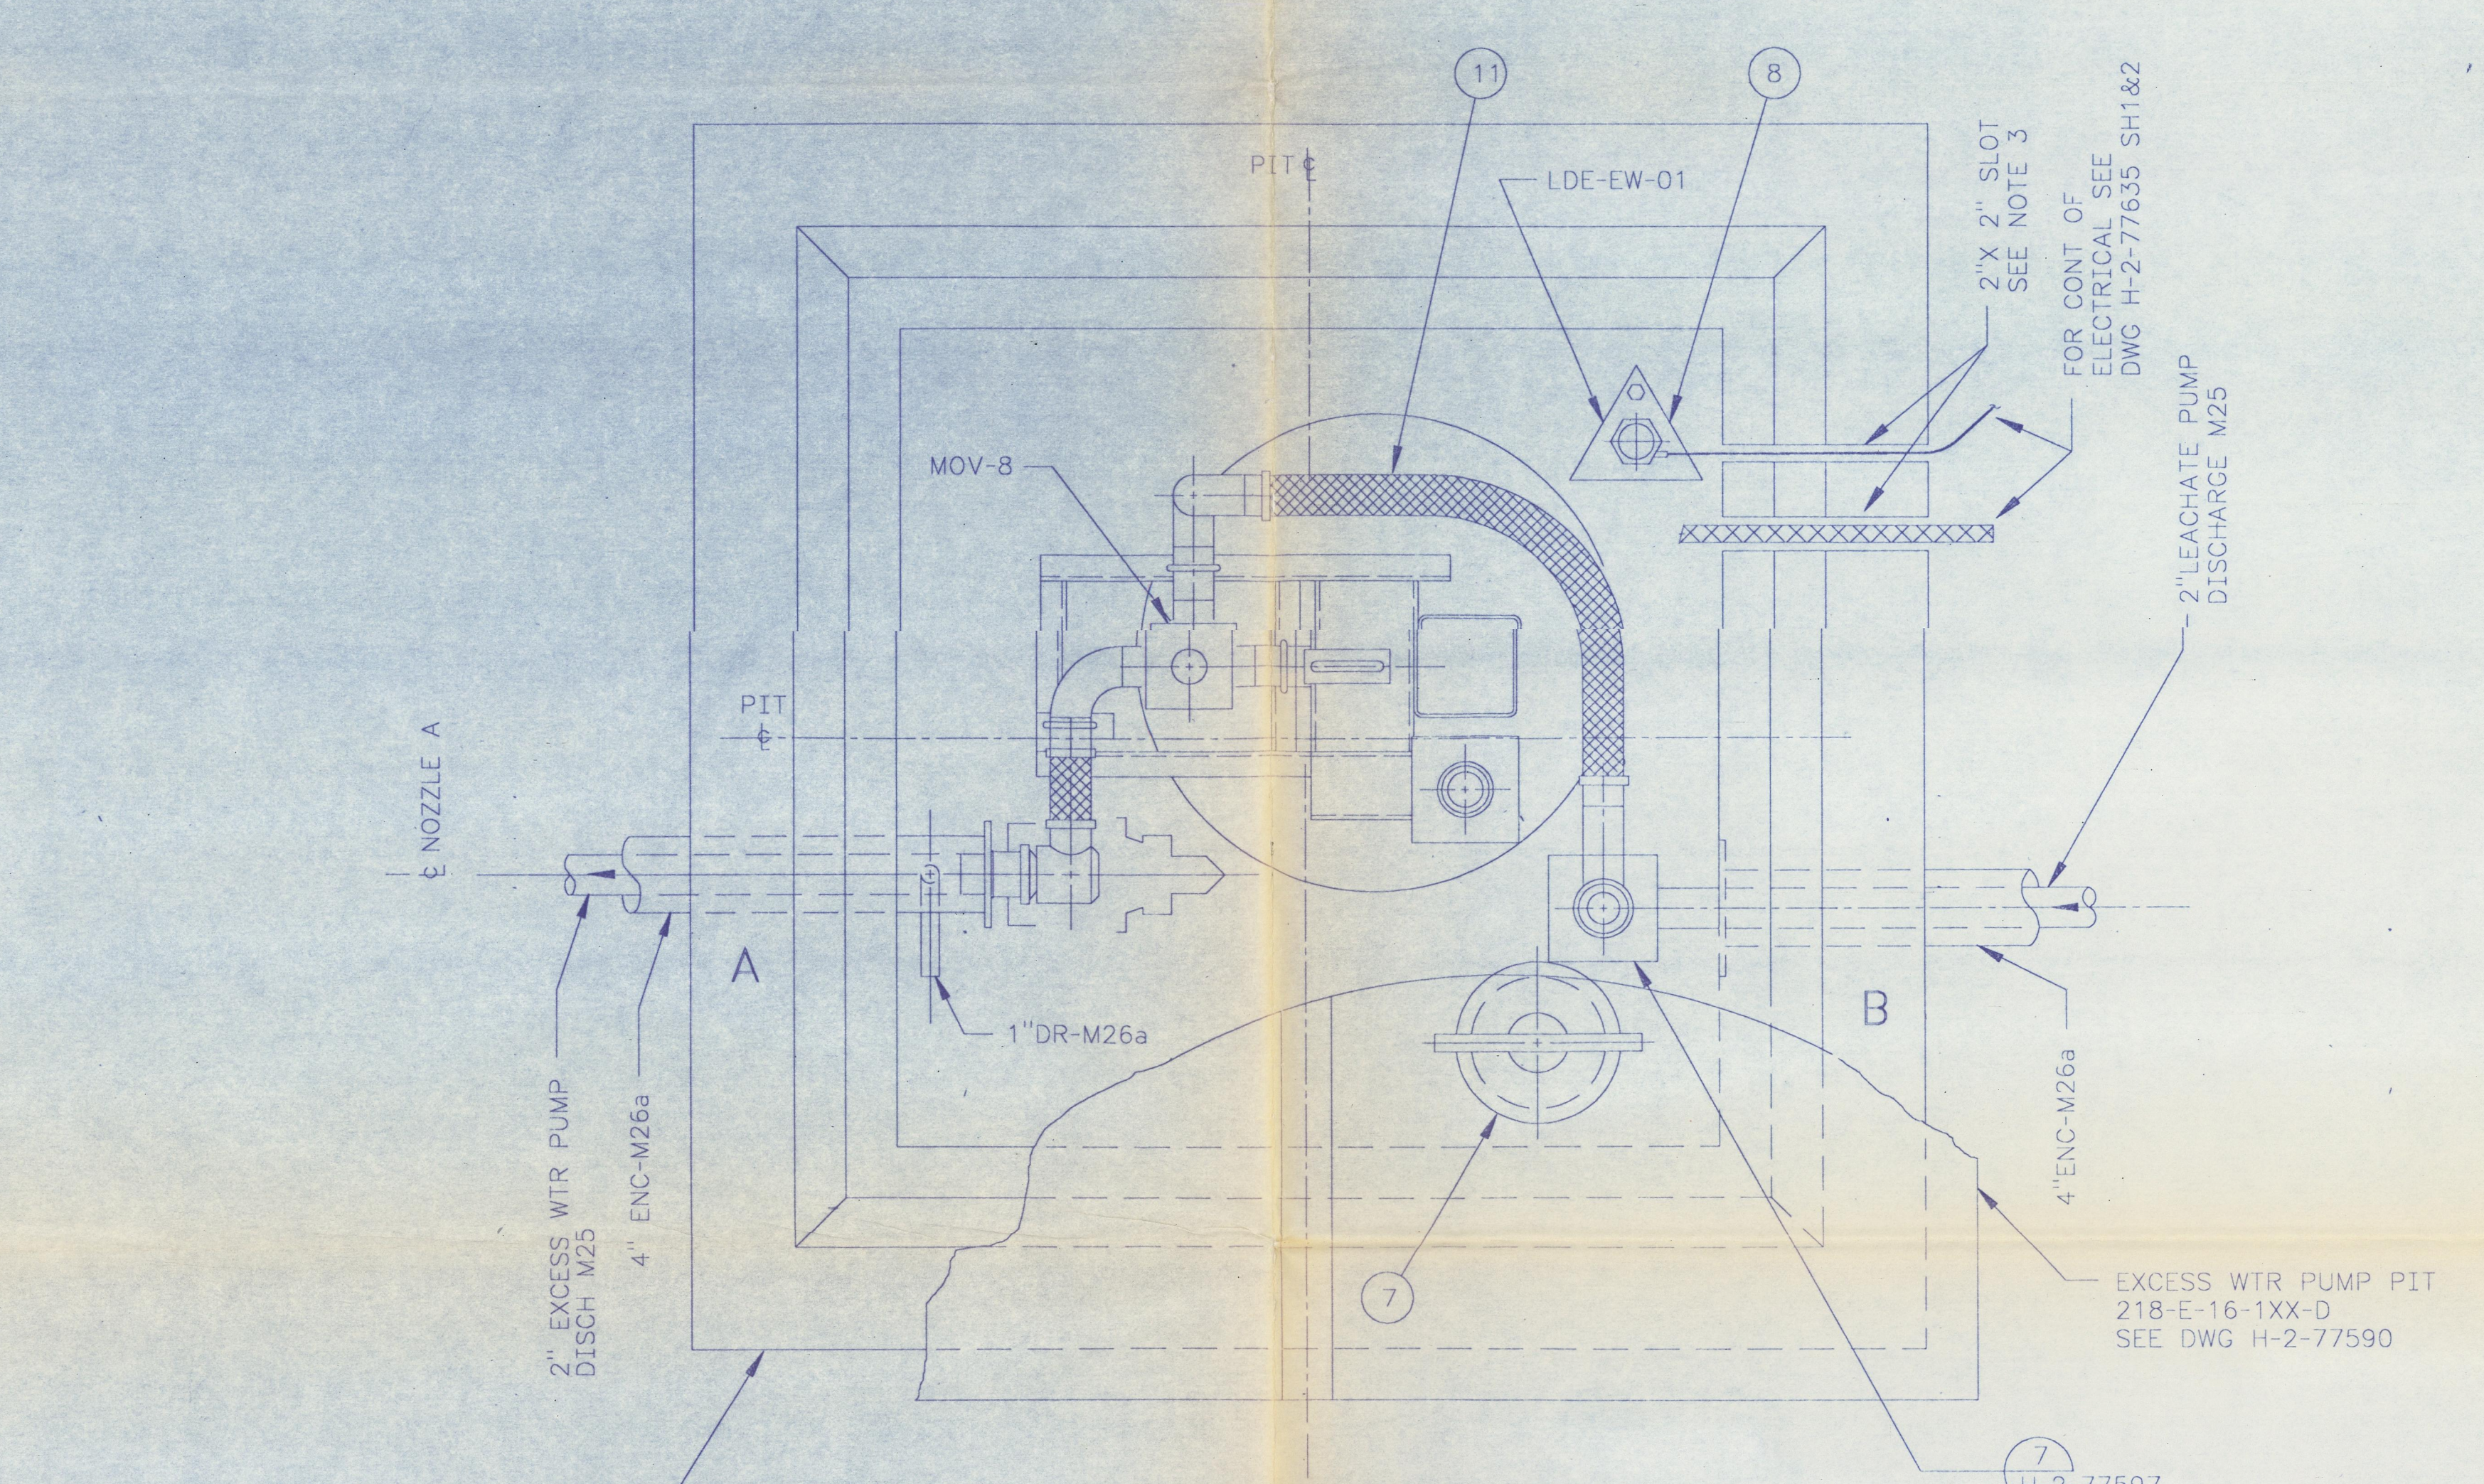


FOR EXCESS WTR PMP PIT PLAN,
SECT, & DET SEE DWG H-2-77590

(ALTERNATE JUMPER ARRANGEMENT)
PLAN
(SIMILAR TO ASSY 3 ON SH 1)

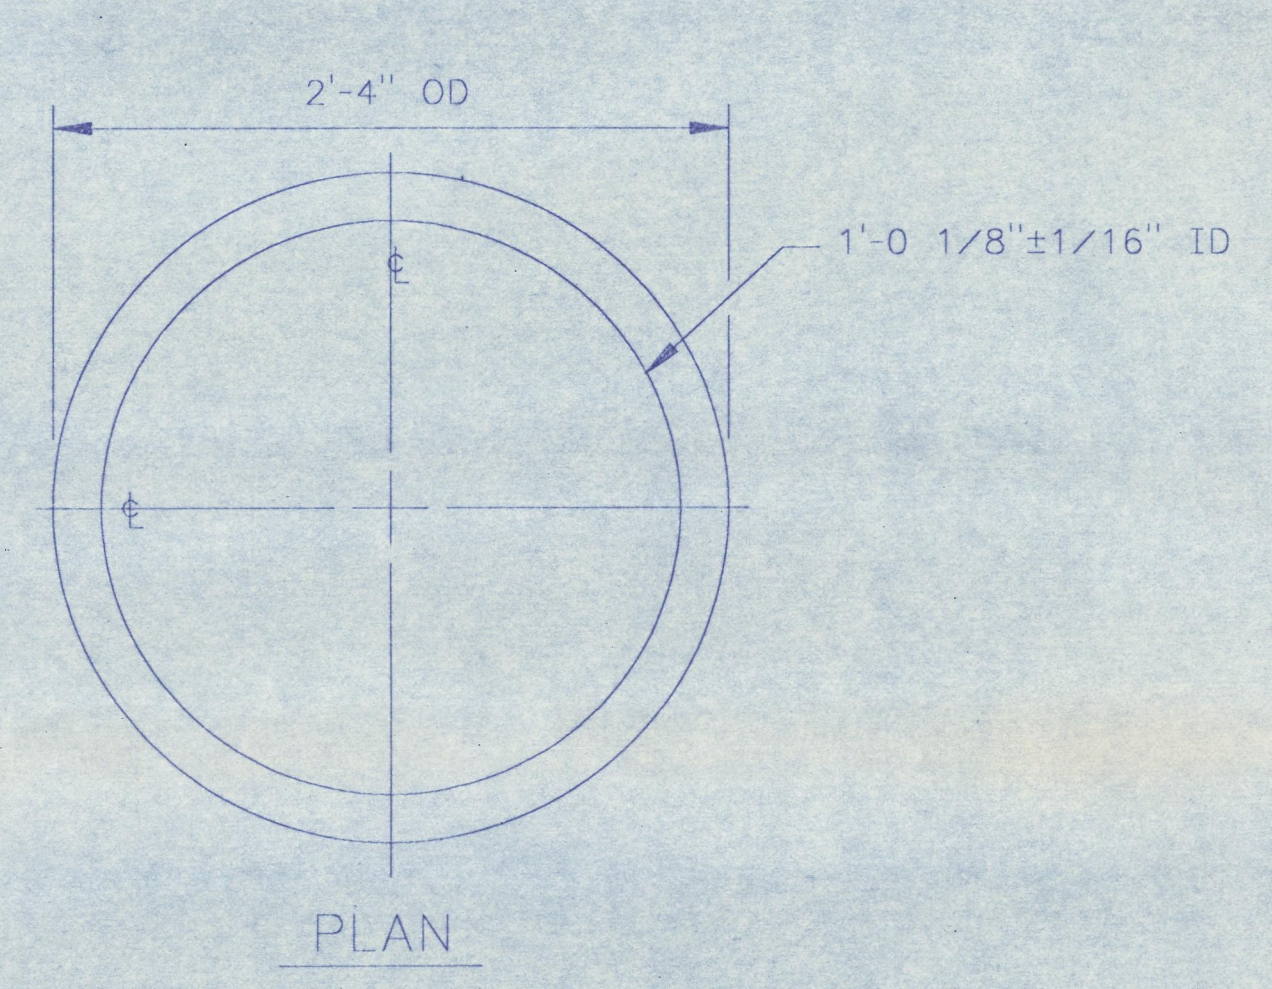

PLAN

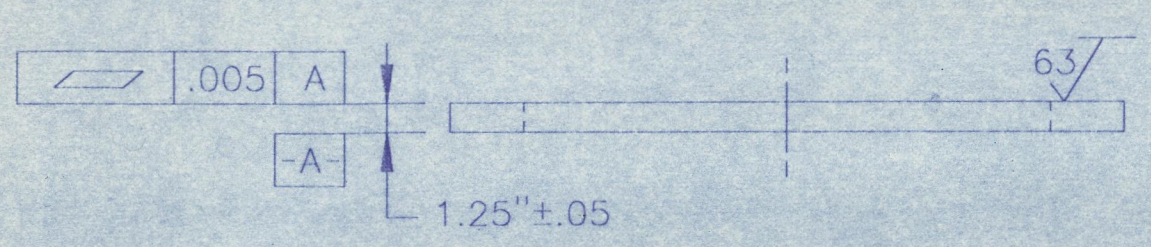

ELEVATION

9 FLANGE
SCALE: NONE

NOTES:
1. FOR NOTES SEE H-2-77602 SH1.

DOES NOT CONTAIN CLASSIFIED OR
UNCLASSIFIED CONTROLLED
NUCLEAR INFORMATION

REVIEWING
OFFICIAL/ADC: *[Signature]*
DATE: 11-28-80



NUMBER	TITLE	REFERENCES
H-2-77573	DRAWING LIST	
NUMBER	TITLE	
DRAWING TRACABILITY LIST		
NEXT USED ON		

BY-DATE	BY-DATE	REV BY DATE	DESCRIPTION
WHC	KEH		
APPROVAL	APPROVAL		
REVISIONS			
COMMENT-REVIEW			

WHC	APPROVAL	DATE	12-28 1988
BY: SR BRIGGS			
PROJ ENGR	JD CLOUD	DATE	12-28 1988
BY: H.HENRIKSON			
APPROVED	W.W.M./RM. ILEN	DATE	7-29 1988
SAFETY	J.H./AC MINISTER	DATE	7-21 1988
APPROVED	CRZ/JR COLLINS	DATE	7-10 1988
CHECKED	L. HALL	DATE	7-19 1988
DRAWN	DJ KOLAR	DATE	6-24 1988
DESIGNED	DJ KOLAR	DATE	6-24 1988
CAD FILE	B077602B		
CAD LOTS	28 DEC:ACD2:8.13:NN		

IMPACT LEVEL	2	EDT #101089
U.S. DEPARTMENT OF ENERGY		
RICHLAND OPERATIONS OFFICE		
KAISER ENGINEERS HANFORD COMPANY		
M	PIPING	
JUMPER ARRGT		
EXCESS WTR PMP PIT		
PROJECT TITLE	GROUT VAULT PAIR 218-E-16-102&103	
PROJ	B-714	NO
ER1060		242500
SCALE	1-1/2"=1'-0"	
BLDG	218-E-16	INDEX
0402		
DRAWING NUMBER	H-2-77602	SHEET
2	2	1
KEHCAD		
1 "E" PLT SCF 1-B		

8 7 6 5 4 3 2 1

0012430