

JUL 08 1994

START

ENGINEERING DATA TRANSMITTAL

1. EDT 600588

Station # 12

2. To: (Receiving Organization) Distribution	3. From: (Originating Organization) Environmental Engineering 81234	4. Related EDT No.: N/A
5. Proj./Prog./Dept./Div.: ER	6. Cog. Engr.: T. H. Mitchell	7. Purchase Order No.: N/A
8. Originator Remarks: Release		9. Equip./Component No.: N/A
11. Receiver Remarks:		10. System/Bldg./Facility: N/A
		12. Major Assm. Dwg. No.: N/A
		13. Permit/Permit Application No.: N/A
		14. Required response Date:



9413290-1578

15. DATA TRANSMITTED					(F)	(G)	(H)	(I)
(A) Item No.	(B) Document/Drawing No.	(C) Sheet No.	(D) Rev. No.	(E) Title or Description of Data Transmitted	Impact Level	Reason for Transmittal	Originator Disposition	Receiver Disposition
1	WHC-SD-EN-TI-230		0	Geophysical survey for proposed borehole 199-K-106A, 100 K Area	N/A	1/2	1	

16. KEY		
Impact Level (F)	Reason for Transmittal (G)	Disposition (H) & (I)
1, 2, 3, or 4 (see MRP 5.43)	1. Approval 2. Release 3. Information 4. Review 5. Post-Review 6. Dist. (Receipt Acknow. Required)	1. Approved 2. Approved w/comment 3. Disapproved w/comment 4. Reviewed no/comment 5. Reviewed w/comment 6. Receipt acknowledged

17. SIGNATURE/DISTRIBUTION (See Impact Level for required signatures)											
(G) Reason	(H) Disp.	(J) Name	(K) Signature	(L) Date	(M) MSIN	(J) Name	(K) Signature	(L) Date	(M) MSIN	(G) Reason	(H) Disp.
1/2	2	Cog. Eng. T. H. Mitchell	<i>T.H. Mitchell</i>	1/19/94	H6-06	EPIC (2)	<i>EDMC</i>		H6-08		3
1/2	2	Cog. Mgr. J. W. Fassett	<i>J.W. Fassett</i>		H6-06	B. A. Williams			H6-06		3
		QA				J. F. Keller			L4-93		3
		Safety				IRA (2)			H4-17		3
		Env.									
3		Geophysical Files (2)			H6-06						
3		Central Files (2)			L8-04						

18. <i>T.H. Mitchell</i> T. H. Mitchell Signature of EDT Originator 1/19/94 Date	19. _____ Authorized Representative for Receiving Organization Date	20. <i>J. W. Fassett</i> J. W. Fassett Cognizant/Project Engineer's Manager 1/20/94 Date	21. DOE APPROVAL (if required) Ltr. No. <input type="checkbox"/> Approved <input type="checkbox"/> Approved w/comments <input type="checkbox"/> Disapproved w/comments
--	--	--	--

Date Received:

7-1-94/MS

INFORMATION RELEASE REQUEST

Reference:
WHC-CM-3-4

Complete for all Types of Release

Purpose		ID Number (include revision, volume, etc.) WHC-SD-EN-TI-230, Rev. 0	
<input type="checkbox"/> Speech or Presentation	(Check only one suffix)	<input type="checkbox"/> Reference	List attachments.
<input type="checkbox"/> Full Paper		<input checked="" type="checkbox"/> Technical Report	
<input type="checkbox"/> Summary		<input type="checkbox"/> Thesis or Dissertation	
<input type="checkbox"/> Abstract		<input type="checkbox"/> Manual	Date Release Required 02-15-94
<input type="checkbox"/> Visual Aid		<input type="checkbox"/> Brochure/Flier	
<input type="checkbox"/> Speakers Bureau		<input type="checkbox"/> Software/Database	
<input type="checkbox"/> Poster Session	<input type="checkbox"/> Controlled Document		
<input type="checkbox"/> Videotape	<input type="checkbox"/> Other		

Title: Geophysical Survey for Proposed Borehole 199-K-106A, 100-K Area	Unclassified Category UC- 630	Impact Level N/A
New or novel (patentable) subject matter? <input checked="" type="checkbox"/> No <input type="checkbox"/> Yes If "Yes", has disclosure been submitted by WHC or other company? <input type="checkbox"/> No <input type="checkbox"/> Yes Disclosure No(s).	Information received from others in confidence, such as proprietary data, trade secrets, and/or inventions? <input checked="" type="checkbox"/> No <input type="checkbox"/> Yes (Identify)	
Copyrights? <input checked="" type="checkbox"/> No <input type="checkbox"/> Yes If "Yes", has written permission been granted? <input type="checkbox"/> No <input type="checkbox"/> Yes (Attach Permission)	Trademark? <input checked="" type="checkbox"/> No <input type="checkbox"/> Yes (Identify)	
Complete for Speech or Presentation		
Title of Conference or Meeting N/A	Group or Society Sponsoring	

Date(s) of Conference or Meeting	City/State	Will proceedings be published? <input type="checkbox"/> Yes <input type="checkbox"/> No	Will material be handed out? <input type="checkbox"/> Yes <input type="checkbox"/> No
Title of Journal N/A			

CHECKLIST FOR SIGNATORIES

Review Required per WHC-CM-3-4	Yes	No	Reviewer - Signature	Indicates Approval	Date
			Name (printed)	Signature	
Classification/Unclassified Controlled Nuclear Information	<input type="checkbox"/>	<input checked="" type="checkbox"/>			
Patent - General Counsel	<input type="checkbox"/>	<input checked="" type="checkbox"/>			
Legal - General Counsel	<input type="checkbox"/>	<input checked="" type="checkbox"/>			
Applied Technology/Export Controlled Information or International Program	<input type="checkbox"/>	<input checked="" type="checkbox"/>			
WHC Program/Project	<input type="checkbox"/>	<input checked="" type="checkbox"/>			
Communications	<input type="checkbox"/>	<input checked="" type="checkbox"/>			
RL Program/Project	<input checked="" type="checkbox"/>	<input type="checkbox"/>	E. D. Goller	<i>ED Goller</i>	6/30/94
Publication Services	<input checked="" type="checkbox"/>	<input type="checkbox"/>	L. S. Hermann	<i>L. S. Hermann</i>	7/1/94
Other Program/Project	<input type="checkbox"/>	<input checked="" type="checkbox"/>			

Information conforms to all applicable requirements. The above information is certified to be correct.

References Available to Intended Audience	Yes <input checked="" type="checkbox"/>	No <input type="checkbox"/>	INFORMATION RELEASE ADMINISTRATION APPROVAL STAMP		
Transmit to DOE-HQ/Office of Scientific and Technical Information	<input checked="" type="checkbox"/>	<input type="checkbox"/>	Stamp is required before release. Release is contingent upon resolution of mandatory comments.		
Author/Requestor (Printed/Signature)	Date				
T. H. Mitchell J.W. Fassett	6/30/94				
Intended Audience			Date Cancelled		
<input type="checkbox"/> Internal <input type="checkbox"/> Sponsor <input checked="" type="checkbox"/> External			Date Disapproved		
Responsible Manager (Printed/Signature)	Date				
J. W. Fassett J.W. Fassett	6/30/94				

SUPPORTING DOCUMENT

1. Total Pages *6*

2. Title Geophysical Survey for Proposed Borehole 199-K-106A, 100-K Area	3. Number WHC-SD-EN-TI-230	4. Rev No. 0
--	-------------------------------	-----------------

5. Key Words Ground-penetrating radar, geophysics <p align="center">APPROVED FOR PUBLIC RELEASE</p> <p align="center"><i>7/1/94/12 Solis</i></p>	6. Author Name: <i>for</i> T. H. Mitchell <p align="center"><i>J.W. Fassett</i></p> Signature Organization/Charge Code 8C540/KK481
---	--

7. Abstract

WHC, 1994, Mitchell, T. H. and G. J. Schwartz, *Geophysical Survey for Proposed Borehole 199-K-106A, 100-K Area, WHC-SD-EN-TI-230, Rev. 0, Hanford Site, Westinghouse Hanford Company, Richland, Washington.*

8. PURPOSE AND USE OF DOCUMENT - This document was prepared for use within the U.S. Department of Energy and its contractors. It is to be used only to perform direct, or integrated work under U.S. Department of Energy contracts. This document is not approved for public release until reviewed.

PATENT STATUS - This document copy, since it is transmitted in advance of patent clearance, is made available in confidence solely for use in performance of work under contract with the U.S. Department of Energy. This document is not to be published nor its contents otherwise disseminated or used for purposes other than specified above before patent approval or such release or use has been secured, upon request, from the Patent Counsel, U.S. Department of Energy Field Office, Richland, WA.

DISCLAIMER - This report was prepared as an account of work sponsored by an agency of the United States Government. Neither the United States Government nor any agency thereof, nor any of their employees, nor any of their contractors, subcontractors or their employees, makes any warranty, expressed or implied, or assumes any legal liability or responsibility for the accuracy, completeness, or any third party's use or the results of such use of any information, apparatus, product, or process disclosed, or represents that its use would not infringe privately owned rights. Reference herein to any specific commercial product, process, or service by trade name, trademark, manufacturer, or otherwise, does not necessarily constitute or imply its endorsement, recommendation, or favoring by the United States Government or any agency thereof or its contractors or subcontractors. The views and opinions of authors expressed herein do not necessarily state or reflect those of the United States Government or any agency thereof.

10. RELEASE STAMP

OFFICIAL RELEASE
BY WHC

DATE JUL 08 1994

Station # 12

9. Impact Level N/A

0851 9443290.1580

1.0 OBJECTIVE

The objective of the survey was to locate subsurface obstructions that may affect the drilling of proposed borehole, 199-K-106A, about 50 ft east of the 1714 KW Building, 100-K Area, (Figure 1). Based upon the results of the survey, possible drill sites within the zone, with the least likelihood of encountering identified obstructions, were identified.

2.0 GROUND-PENETRATING RADAR METHODOLOGY

The ground-penetrating radar (GPR) system used for this work utilized a 300-megahertz antenna to transmit the electromagnetic (EM) energy into the ground. The transmitted energy is reflected back to a receiving antenna where variations in the return signal are recorded. Common reflectors include natural geologic conditions such as bedding, cementation, moisture, and clay, or man-made objects such as pipes, barrels, foundations, and buried wires.

The method is limited in depth by transmit power, receiver sensitivity, frequency, and attenuation of the transmitted energy which can be strongly affected by geology. Depth of investigation is also influenced by highly conductive material, such as metal drums, which reflect all the energy back to the receiver. Therefore, the method cannot "see" below such objects. Maximum depth of penetration for this survey seemed to be about 10 to 12 ft.

Display and interpretation of the data are similar to seismic reflection data. In some areas, interpretations can be straight forward, but often unknown parameters within a highly variable subsurface yield complex data.

Data for these surveys were collected with a Geophysical Survey Systems Inc. (GSSI) Subsurface Interface Radar (SIR) [a trademark of Geophysical Survey Systems Inc. (GSSI)] System 8, model 4800 and digitally stored on a GSSI DT6000A tape drive. A recording window of 100 nanoseconds, two-way travel time, was used.

3.0 GRID LOCATION

The survey boundary is a square, measuring 50 ft by 50 ft (Figure 2). Painted stakes mark the corners of the grid. The survey grid strikes approximately N28W. All distances were measured and posted in feet. The southwestern corner of the grid is designated E100/N100 and serves as the "origin" for the survey locations. The letters "N" or "E" refer to a direction that trends generally north or east, respectively. The number refers to a distance in feet. For example, grid point E135/N120 lies 35 ft "east" and 20 ft "north" of grid point E100/N100.

Data were collected along two sets of profiles perpendicular to each other. Spacing between profiles was 5 ft.

9413290.1581

4.0 QUALITY CONTROL

These data were collected using procedures in WHC-CM-7-7, EII 11.2, Rev. 3, *Environmental Investigations and Site Characterization Manual*, Westinghouse Hanford Company. The data and records are stored in the Geophysics files. Figure 3 summarizes survey parameters.


5.0 RESULTS

The entire site appears to be disturbed. The southern and western portions of the site, as defined by the hatched pattern (Figure 2), contain significant scattered debris. The debris is predominantly between 3 to 7 ft below the surface. In the northern and northeastern portions of the survey area, cables are mapped protruding from the surface. The cables apparently are old anchors for trailers. No linear anomalies transecting the survey area are evident in the data.

The borehole was initially located at N117/E120. Another location, several feet north at N119/E126, is recommended in order to reduce the likelihood of drilling into significant debris.

2021 02/16

Figure 1. Location Map.

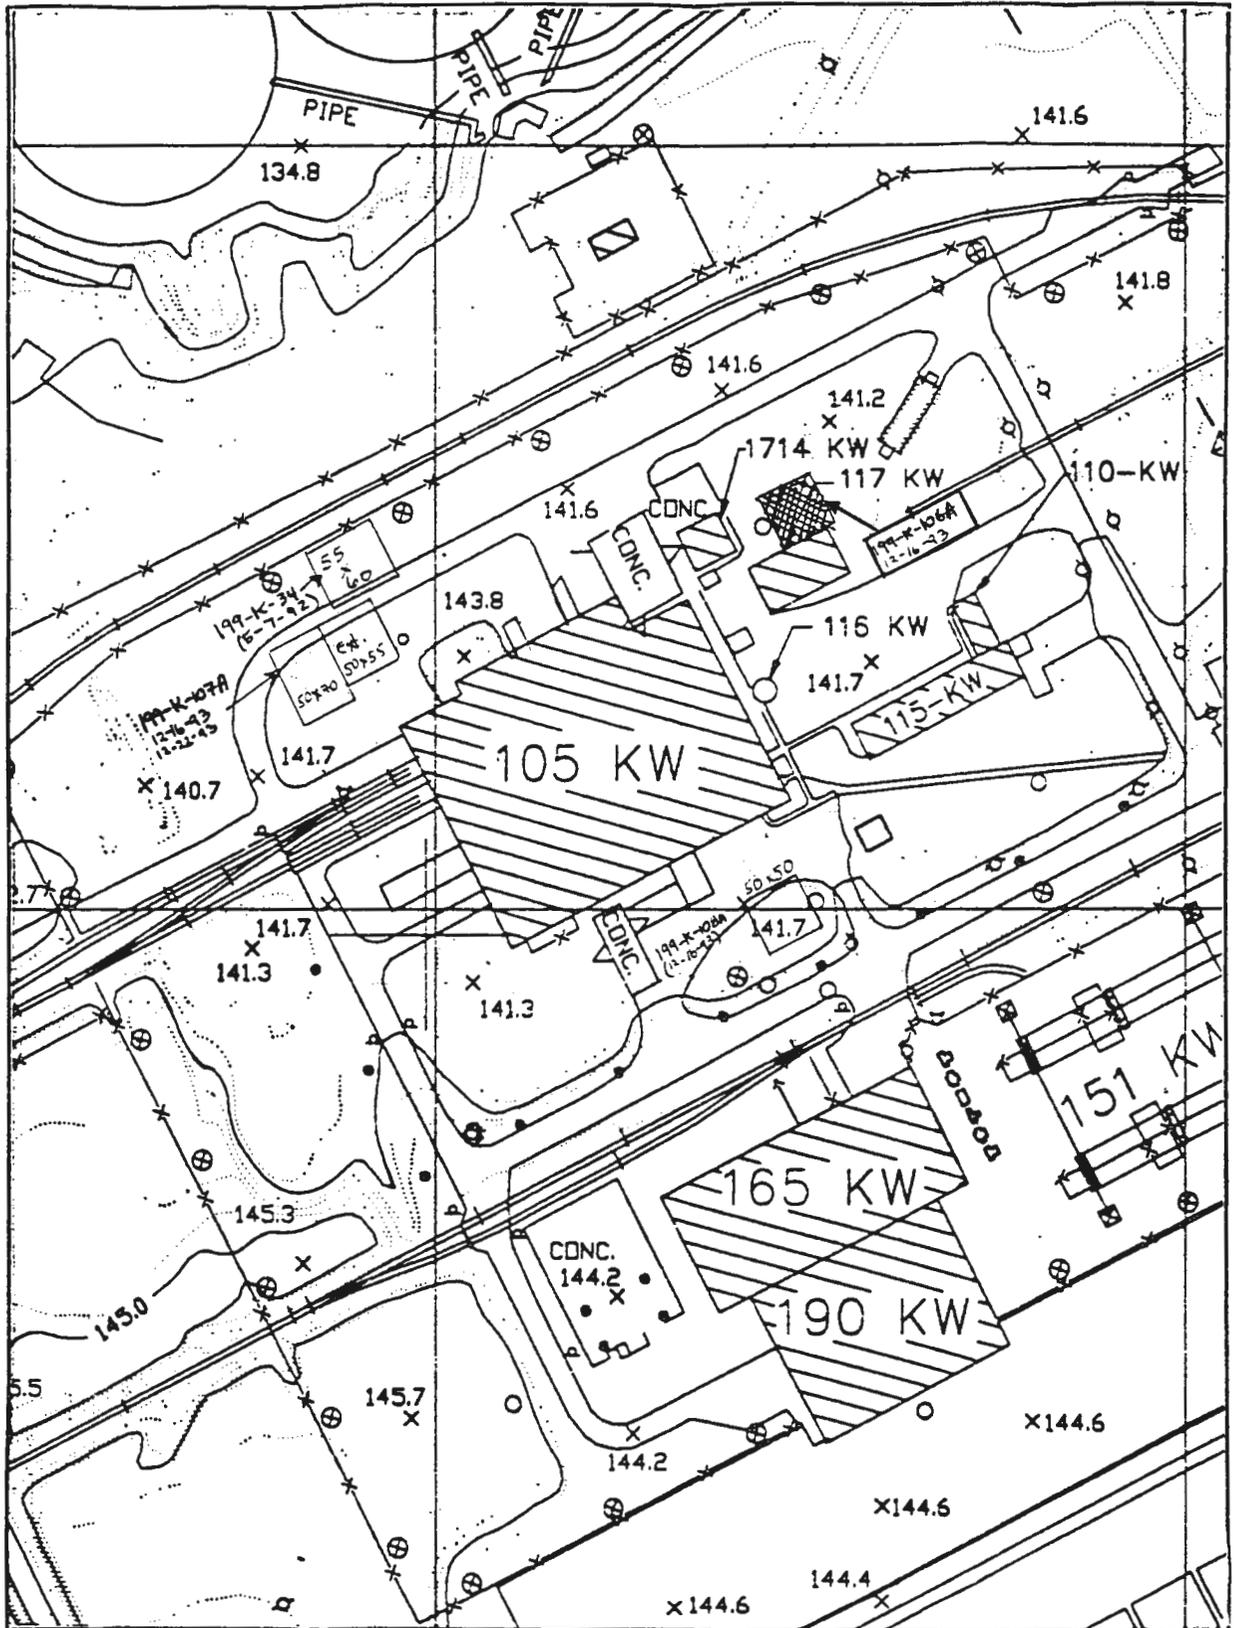


Contour Interval 0.5 meters
1 centimeter = 20 meters
1:2000
From H-13 series topographic maps



9413290.1583

Figure 2. Interpretation Summary.

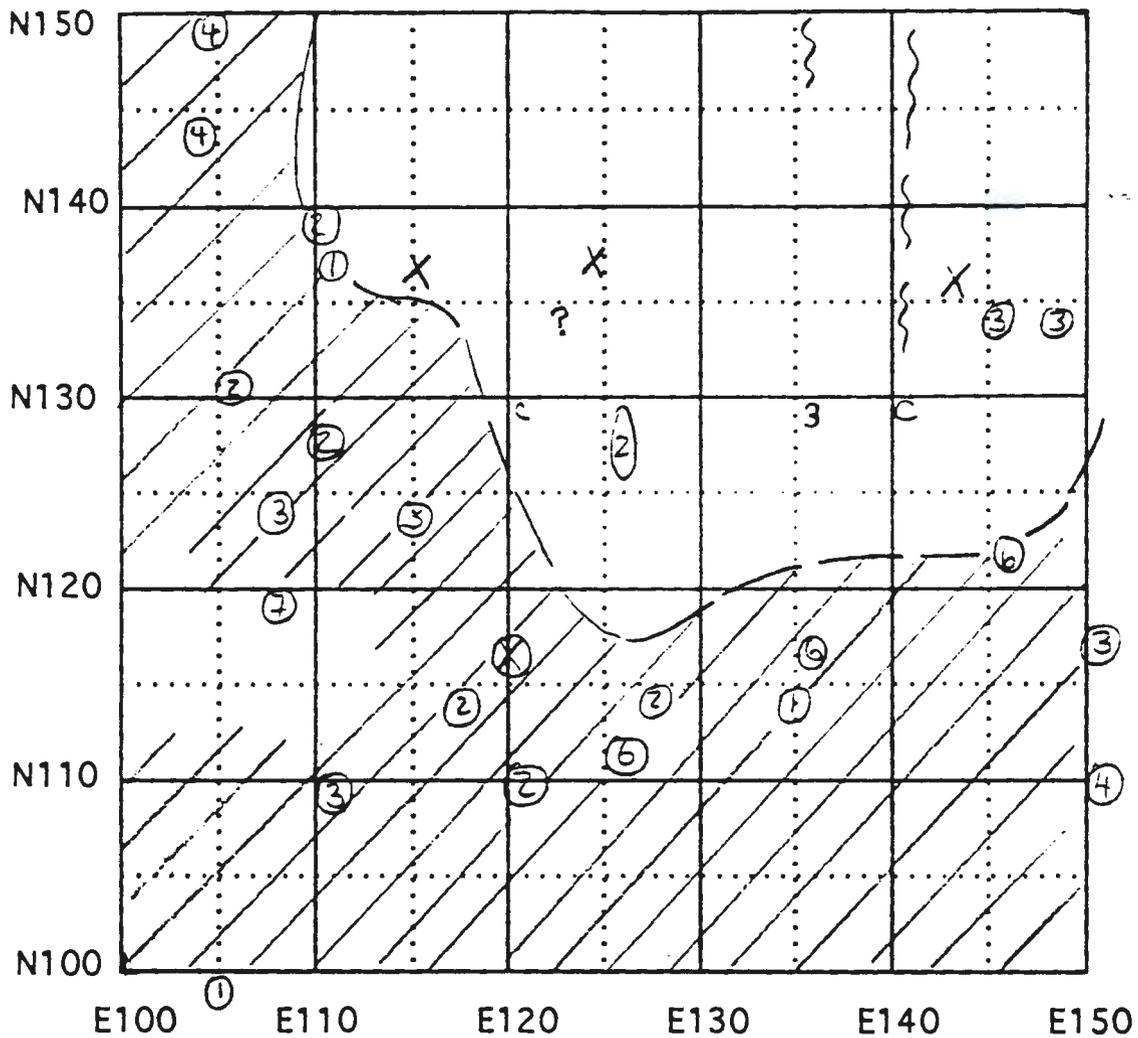

③	Buried anomaly; depth in feet.
C	Buried anomaly; depth < 1.5 feet
≡③≡	Linear; depth in feet.
⌋③⌋	Disturbed zone; depth in feet
---	Continuity of anomaly/zone/horizon etc. uncertain.
⊗	Proposed borehole site
▨	Scattered debris/disturbed area primarily 3-7 feet below the surface
X	Guy wire

Questions: Contact surface geophysics @ 6-1747
 T.H. Mitchell, K.A. Bergstrom 6-4024

BOREHOLE K-106A

Figure 3. GPR Parameters for the 199-K-106A Well Site Survey.

GROUND PENETRATING RADAR (GPR) SURVEY

Geophysics Group, Westinghouse Hanford Operations

TITLE: Borehole 199-K-106A		DATE: 12/16/93
LOCATION: 100 K Area		
CLIENT:	DATA COLLECTED BY G.J. Schwartz & T.H. Mitchell	
EQUIPMENT USED: GSSI System 8, model 4800 Calibrator Model P731 Digital Tape Recorder DT6000A	ANTENNA(S) USED: 100 ____ 300 <u>XX</u> 100 BISTATIC ____	
	LOG BOOK: EFL-1109	
	TIME WINDOW (NS): 100	
PROCEDURES FOLLOWED: WHC-CM-7-7 EII 11.2, REV. 3		
GRID : 50 X 50 NO. OF PROFILES: <u>20</u> TOTAL FOOTAGE COLLECTED: <u>1000</u>		
PARAMETERS: Two sets of perpendicular profiles; five feet between profiles.		
DATA TAPE NO.: <u>945</u> RECORDS LOCATION: <u>Geophysical field files</u>		
TAPE ADDRESS : <u>32957-44999</u> CALIBRATION ADDRESS: <u>44467-44999</u>		
INTERPRETED BY : <u>T.H. Mitchell</u> REVIEWED BY : <u>G.J. Schwartz</u>		
INTERPRETATION DELIVERED TO _____ DATE : <u>12/22/93</u>		
OBJECTIVE(S): To locate subsurface obstructions that may adversely affect the borehole.		
NOTES: Antenna pulled by hand at 1-2 mph on the south and east side of the survey marks.		

9413290.1585