

MAY 26 1994
Station # 12

ENGINEERING DATA TRANSMITTAL

2. To: (Receiving Organization) Distribution	3. From: (Originating Organization) Site Investigative Surveys	4. Related EDT No.:
5. Proj./Prog./Dept./Div.: SIS-ISS/ERHP/HP/ESQ	6. Cog. Engr.: M. A. Wendling	7. Purchase Order No.: N/A
8. Originator Remarks: Supporting Document for approval and release		9. Equip./Component No.: N/A
11. Receiver Remarks:		10. System/Bldg./Facility: N/A
		12. Major Assm. Dwg. No.: N/A
		13. Permit/Permit Application No.: N/A
		14. Required Response Date:



15. DATA TRANSMITTED					(F)	(G)	(H)	(I)
(A) Item No.	(B) Document/Drawing No.	(C) Sheet No.	(D) Rev. No.	(E) Title or Description of Data Transmitted	Impact Level	Reason for Transmittal	Originator Disposition	Receiver Disposition
1	WHC-SD-EN-RPT-010		0	618-10 Burial Ground USRADS Radiological Surveys	N/A	3	1	

16. KEY		
Impact Level (F)	Reason for Transmittal (G)	Disposition (H) & (I)
1, 2, 3, or 4 (see MRP 5.43)	1. Approval 2. Release 3. Information 6. Dist. (Receipt Acknow. Required)	4. Review 5. Post-Review 6. Dist. (Receipt Acknow. Required)

17. SIGNATURE/DISTRIBUTION (See Impact Level for required signatures)									
(G)	(H)	(J) Name (K) Signature (L) Date				(G) (H)			
Reason	Disp.	(J) Name	(K) Signature (M) MSIN	(L) Date	(J) Name	(K) Signature (M) MSIN	(L) Date	Reason	Disp.
1	1	Cog. Eng. M. A. Wendling	<i>[Signature]</i>	N1-06	EPIC (2)	<i>[Signature]</i>	H6-08	3	
1	1	Cog. Mgr. C. D. Wade	<i>[Signature]</i>	N1-06	IRA (2)	<i>[Signature]</i>	H4-17	3	
		QA			Central Files (2)	<i>[Signature]</i>	L8-04	3	
		Safety			R. A. Carlson	<i>[Signature]</i>	H6-03	3	
		Env.			M. J. Galgoul	<i>[Signature]</i>	H6-04	3	
3		G. C. Henckel	<i>[Signature]</i>	H6-04	R. M. Mitchell	<i>[Signature]</i>	H6-01	3	
3		C. A. Rowley	<i>[Signature]</i>	H6-01	G. G. Kelty	<i>[Signature]</i>	H6-06	3	
3		H. D. Downey	<i>[Signature]</i>	H6-27					

18. M. A. Wendling <i>[Signature]</i> Signature of EDT Originator	19. _____ Authorized Representative for Receiving Organization	20. C. D. Wade <i>[Signature]</i> Cognizant/Project Engineer's Manager	21. DOE APPROVAL (if required) Ltr. No. <input type="checkbox"/> Approved <input type="checkbox"/> Approved w/comments <input type="checkbox"/> Disapproved w/comments
---	---	--	--

SUPPORTING DOCUMENT

1. Total Pages 15

<p>2. Title 618-10 Burial Ground USRADS Radiological Surveys</p>	<p>3. Number WHC-SD-EN-RPT-010</p>	<p>4. Rev No. 0</p>
<p>5. Key Words radiological surveys, MSCM-II, USRADS</p> <p style="text-align: center;">APPROVED FOR PUBLIC RELEASE</p>		<p>6. Author Name: M. A. Wendling</p> <p><i>M. A. Wendling for</i> Signature</p> <p>Organization/Charge Code 33534/PT2CD</p>

7. Abstract 5112194 D. Jolis

Wade, C. D. and M. A. Wendling, 1994, *618-10 Burial Ground USRADS Radiological Surveys*, WHC-SD-EN-RPT-011, Rev. 0, Westinghouse Hanford Company, Richland, Washington.

~~8. PURPOSE AND USE OF DOCUMENT - This document was prepared for use within the U.S. Department of Energy and its contractors. It is to be used only to perform, direct, or integrate work under U.S. Department of Energy contracts. This document is not approved for public release until reviewed.~~

~~PATENT STATUS - This document copy, since it is transmitted in advance of patent clearance, is made available in confidence solely for use in performance of work under contracts with the U.S. Department of Energy. This document is not to be published nor its contents otherwise disseminated or used for purposes other than specified above before patent approval for such release or use has been secured, upon request, from the Patent Counsel, U.S. Department of Energy Field Office, Richland, WA.~~

DISCLAIMER - This report was prepared as an account of work sponsored by an agency of the United States Government. Neither the United States Government nor any agency thereof, nor any of their employees, nor any of their contractors, subcontractors or their employees, makes any warranty, expressed or implied, or assumes any legal liability or responsibility for the accuracy, completeness, or any third party's use or the results of such use of any information, apparatus, product, or process disclosed, or represents that its use would not infringe privately owned rights. Reference herein to any specific commercial product, process, or service by trade name, trademark, manufacturer, or otherwise, does not necessarily constitute or imply its endorsement, recommendation, or favoring by the United States Government or any agency thereof or its contractors or subcontractors. The views and opinions of authors expressed herein do not necessarily state or reflect those of the United States Government or any agency thereof.

10. RELEASE STAMP

OFFICIAL RELEASE BY WHC 11

DATE **MAY 26 1994**

Station # 12

9. Impact Level N/A

WHC-SD-EN-RPT-010

Rev. 0

618-10 BURIAL GROUND USRADS RADIOLOGICAL SURVEYS

AUTHOR

MARC WENDLING

**Plant Engineer
WHC\ERHP\Site Investigative Surveys**

REVIEWED BY

C.D. WADE

**Manager
WHC\ERHP\Site Investigative Surveys**

USRADS used herein is a registered trademark of ChemRad Tennessee Corp.

INITIAL RADIOLOGICAL CHARACTERIZATION SURVEY OF THE 618-10 BURIAL GROUND

SCOPE

This report summarizes and documents the results of the radiological surveys conducted from February 11 through February 17 and March 30, 1993 over the 618-10 Burial Ground, Hanford Site, Richland, Washington. In addition, this report explains the survey methodology using the Ultrasonic Ranging and Data System (USRADS).

The 618-10 Burial Ground radiological survey field task consisted of two activities: characterization of the specific background conditions and the radiological survey of the area.

The radiological survey of the 618-10 Burial Ground, along with the background study, were conducted by Site Investigative Surveys Environmental Restoration Health Physics Organization of the Westinghouse Hanford Company. The survey methodology was based on utilization of the Ultrasonic Ranging and Data System (USRADS) for automated recording of the gross gamma radiation levels at or near six (6) inches and at three (3) feet from the surface soil.

PURPOSE

The purpose of the survey was to perform an initial radiological survey of the 618-10 area, providing data to assist in the development of an Environmental Restoration Work Plan.

PROCEDURE

The radiological surveys were conducted following the procedures contained in the Health Physics Procedures Manual, (WHC-IP-0692.A); in particular; Section 11.20.02, Ultrasonic Ranging and Data System (USRADS): Connecting the Equipment, Rev. 0; Section 11.20.01, Ultrasonic Ranging and Data System (USRADS): Equipment Setup, Rev. 0; Section 1.25.13, Ultrasonic Ranging and Data System (USRADS): System Calibration, Rev. 0; Section 11.20.03, Ultrasonic Ranging and Data System (USRADS): Performing the Survey, Rev. 0; and Section 11.01.01, Background Determination for Environmental Surveys, Rev. 0.

The radiological surveys were conducted using both a digital count rate meter with a sodium iodide detector reporting in counts per minute (CPM) and a dose rate meter reporting micro Roentgen per hour (uR). The count rate meter was set for gross counting, i.e., window "out". The window setting allows detection of low, intermediate and high energy photons.

These instruments were connected to a CHEMRAD Tennessee Corp. Series 2000 USRADS. The USRADS equipment is used to record the detector readings versus the location of the readings, generate a map of the survey area and save the data on computer storage media.

Rev. 0

618-10 SITE

Introduction

Approximately 7.2 acres of 618-10 Burial Ground was surveyed with the USRADS equipment. Within this area a total of 26,199 data points were collected. Each of these data points represents two gross gamma radiation readings, counts per minute with a NaI detector at six inches and a dose rate with a micro-R meter at three feet, along with the physical coordinates of the readings. A total of 9 individual surveys were conducted in order to complete the area.

Location

Prior to initiating the radiological survey of the 618-10 Burial Ground, a grid system was established so that the individual surveys could be controlled and tied together. Using the burial ground fence as a baseline, Site Investigative Surveys placed stakes in a 200' grid within the burial ground proper. Each grid block was given a numeric designator. (Fig. 1).

Instrumentation

Gamma Detection Instrumentation:

Ludlum Model 4 Count Rate Meter, Serial No. 81518
outfitted w/ Ludlum 44-10 2" X 2" NaI Detector

Ludlum Model 19 microR Meter, PNL No. 5028

These instruments are maintained and calibrated by Pacific Northwest Laboratory.

Radiation survey instruments were checked at the beginning of each day for the proper instrument response. This was accomplished by placing a Cs-137 or U-Nat Check Source next to the detector and observing the instrument's response to the source. Local background radiation checks were also performed by taking three one minute counts.

Discussion

USRADS METHODOLOGY

Each survey entailed setting up the USRADS equipment in a grid block; connecting the radiation survey meters to the USRADS Data Pack; calibrating the USRADS equipment and performing the survey. Calibration of the USRADS is performed prior to starting a survey. The purpose of the calibration sequence is to reestablish the positioning instrumentation after the equipment is moved to a new location.

Every attempt was made to traverse each grid block on an approximately 10 foot cross hatched pattern, however, due to the roughness of the terrain and varying vegetation growth this was not always possible. Speed of survey was approximately 2 feet/sec. The gamma detector was maintained about six inches from the soil surface by suspending the detector from a boom attached to the surveyors backpack. The dose rate meter was mounted to this boom three feet from the soil surface. In this manner detector geometry remained relatively constant throughout the entire survey.

Rev. 0

USRADS SURVEY RESULTS

No statistically elevated radiation/contamination readings were observed in any of the surveys conducted. Survey statistics are summarized in Table 1.

Figure 2 is a composite survey track map of the entire area surveyed. Figures 3 and 4 are radiological contours of the area. Figures 5 and 6 are three dimensional graphical interpretations of the CPM and dose rate data collected.

Due to a software limitation on the number of data points that may be represented on a contour or 3-D interpretation it was necessary to filter the data set. The CPM set was limited to data points > 4800 cpm and > 3' apart and the dose rate set to data points > 6 uR/Hr and > 3' apart.

Table 1


618-10 Burial Ground USRADS Survey Statistics

SURVEY	DATE	GRID	DATA PTS	MAX CPM	MEAN CPM	SIGMA	MAX uR	MEAN uR	SIGMA
618101A	02/16/93	1	2117	6420	4760.09	533.35	12.02	6.96	1.58
618102A	02/12/93	2	3296	7200	5232.62	561.92	12.32	7.29	1.51
618103A	02/11/93	3	3810	7380	5373.2	577.6	12.32	7.32	1.55
618104A	02/17/93	4	2324	6480	4785.62	541.82	13.52	7.17	1.55
618105A	02/12/93	5	3297	7140	5425.15	555.53	13.52	7.45	1.58
618106A	02/11/93	6	3340	7200	5489.43	584.29	13.52	7.58	1.57
618107A	02/17/93	7	1543	6780	4950.33	549.47	12.92	7.23	1.63
618108A	02/17/93	8	3047	6960	5242.8	561.33	13.22	7.4	1.55
618109A	03/30/93	9	3425	7660	5450.84	675.94	12.02	7.03	1.51

Rev. 0

618-10 BURIAL GROUND

USRADS SURVEY GRID LAYOUT

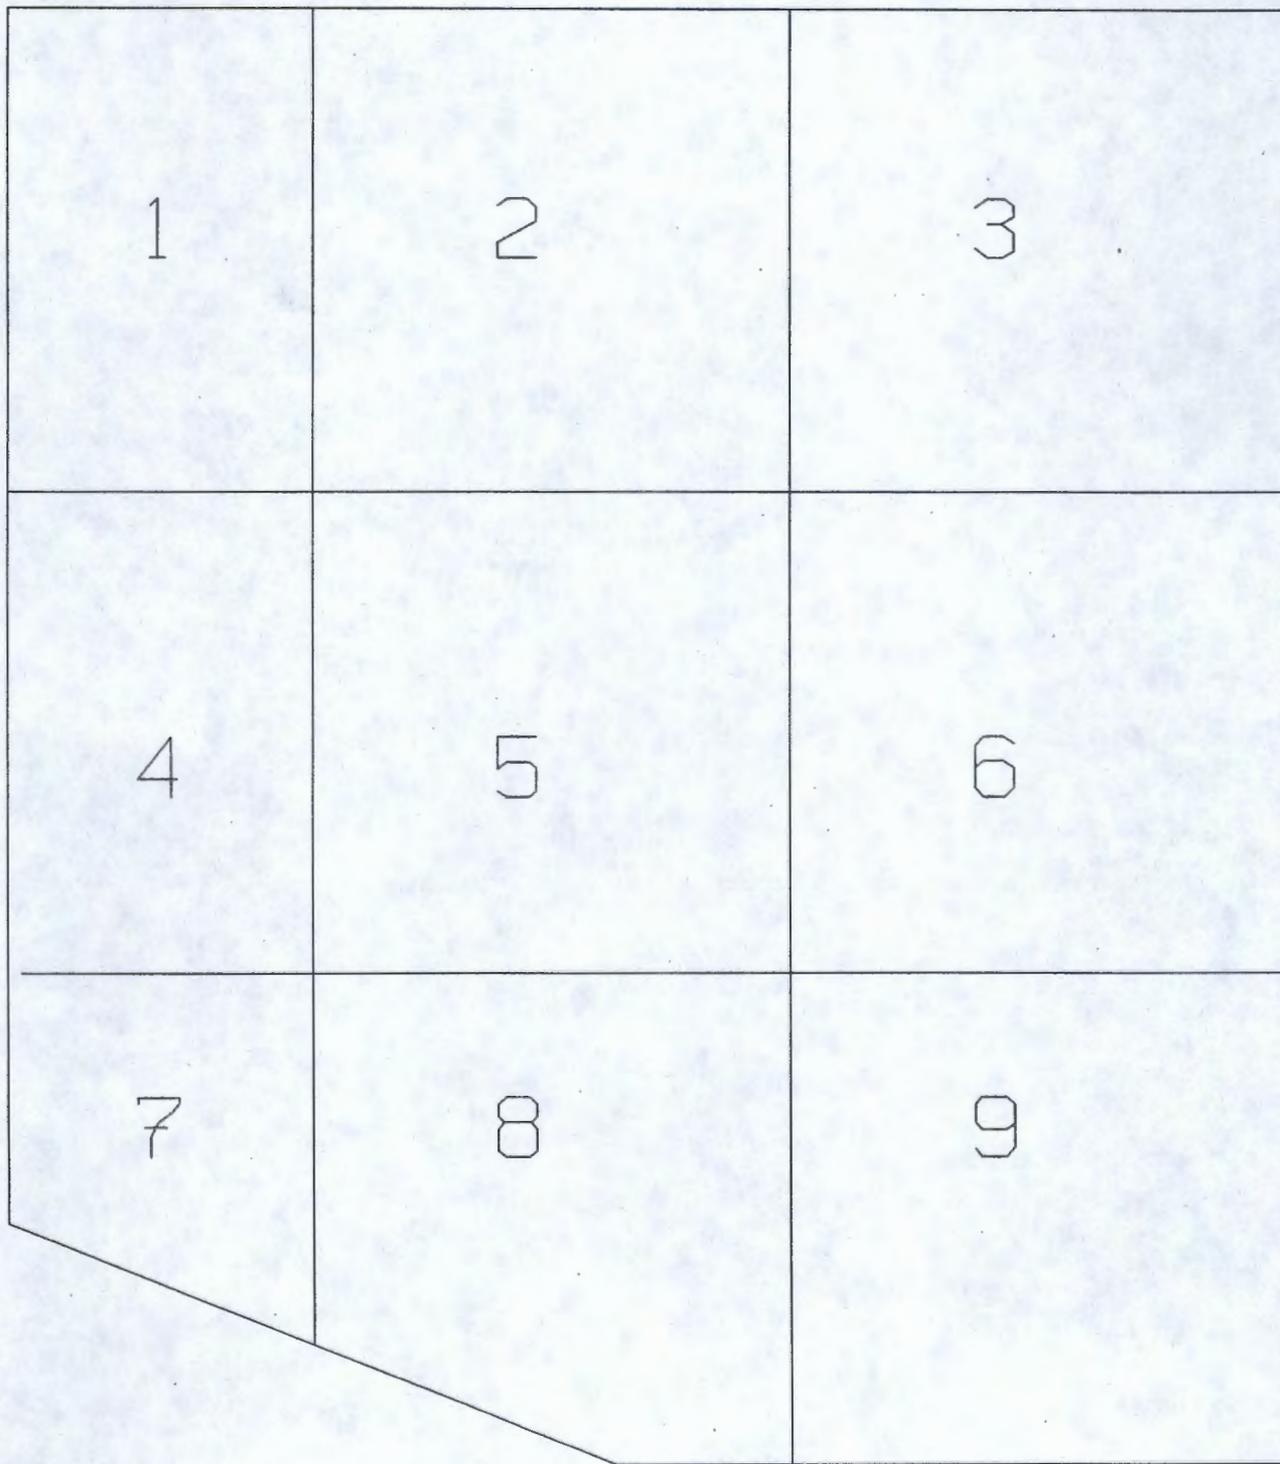


0 50 100
MAP SCALE
(FEET)

USRADS SURVEYS
ERHP/Site Investigative Surveys

FIGURE 1

618-10 BURIAL GROUND COMPOSITE SURVEY TRACK MAP

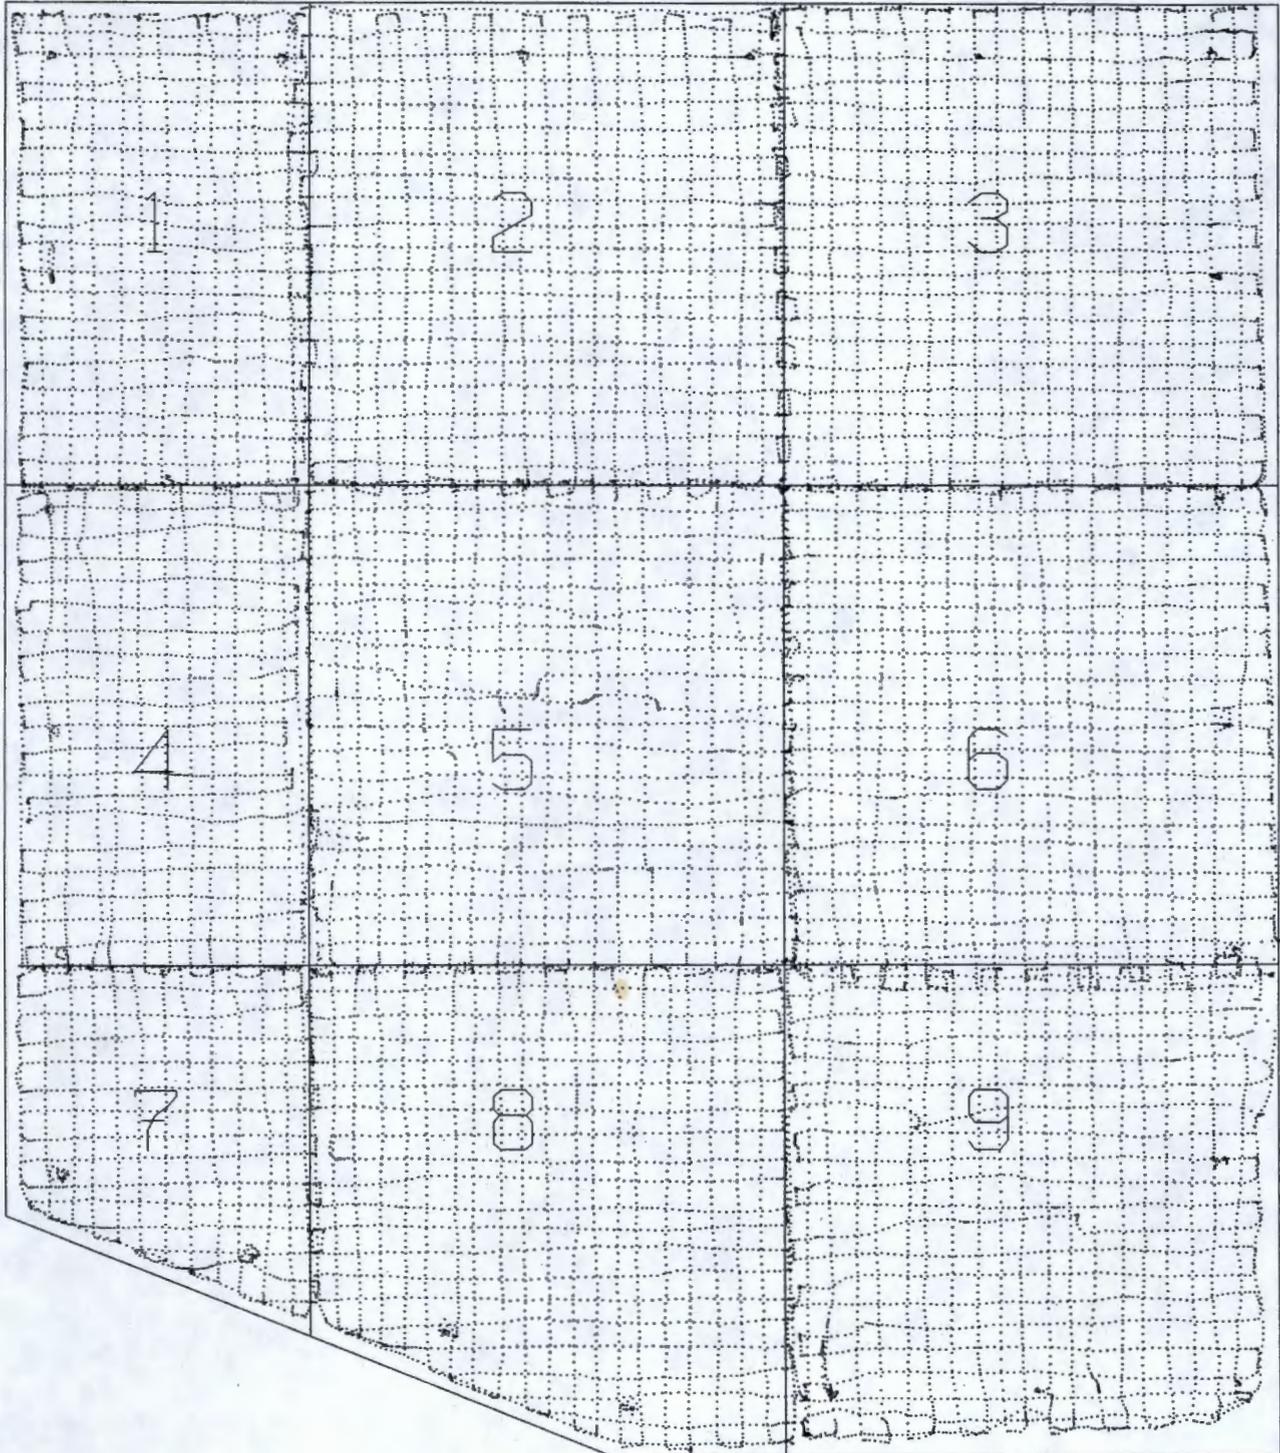


0 50 100
MAP SCALE
(FEET)

FIGURE 2

USRADS SURVEYS
ERHP/ Site Investigative Surveys

618-10 USRADS SURVEY RADIOLOGICAL CONTOUR COUNT RATE (2X2 NaI)

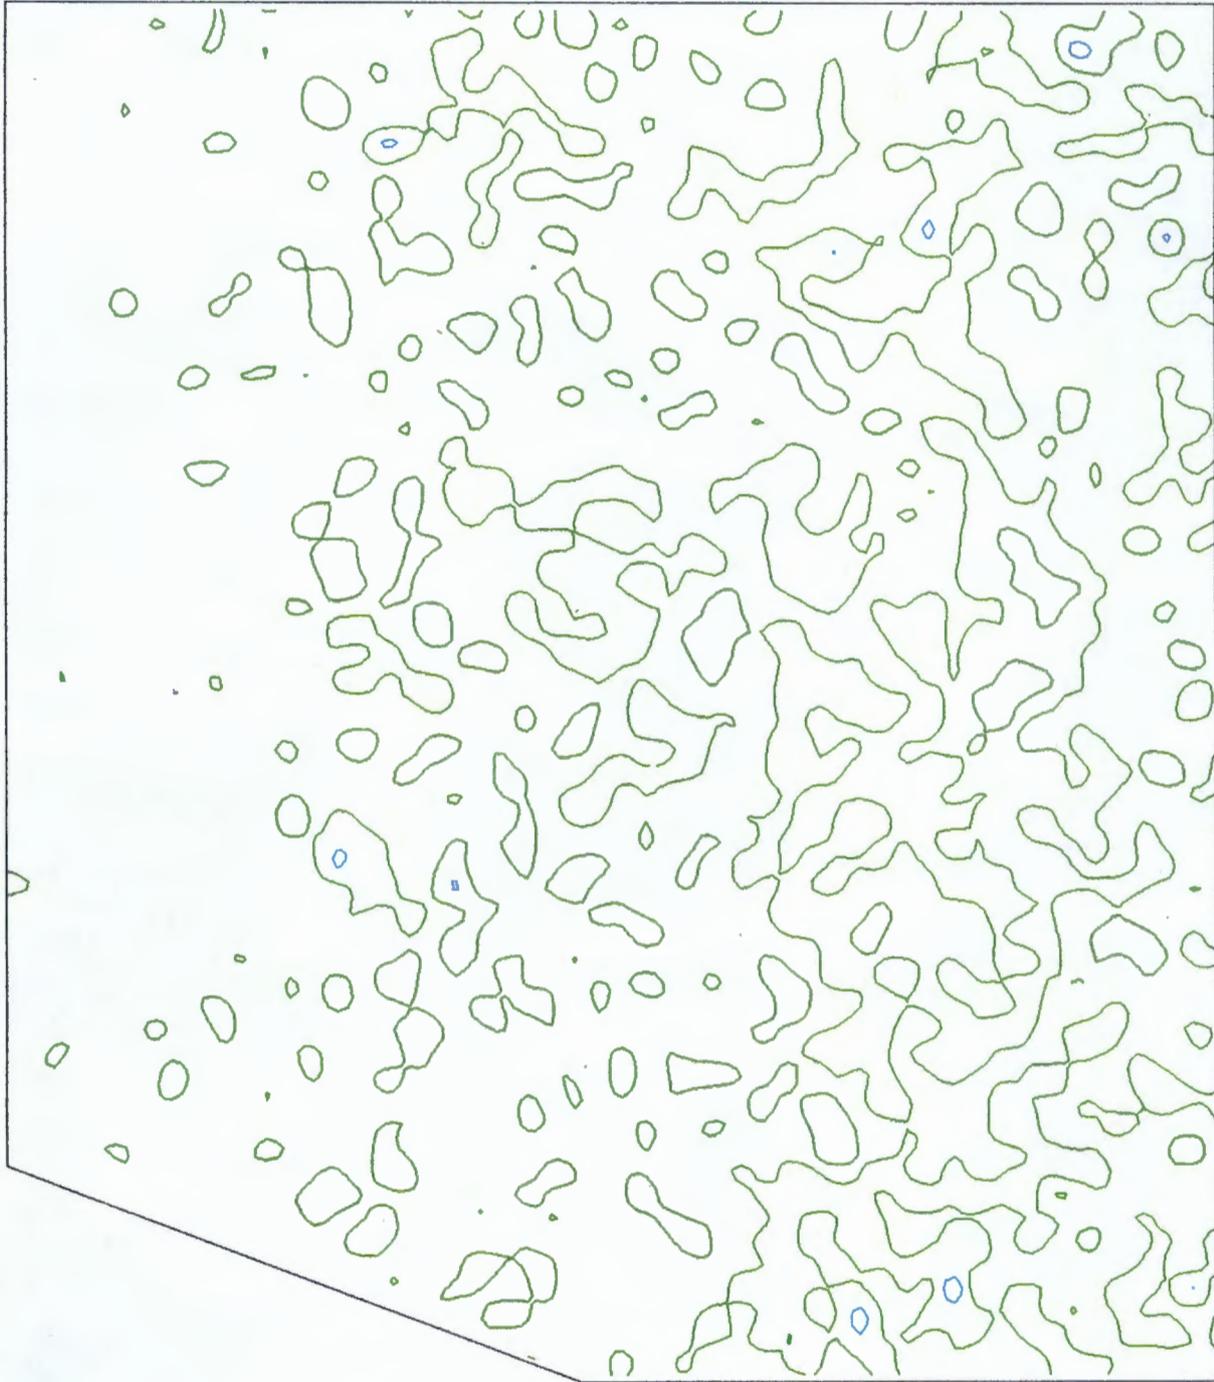


KEY (CPM)

Green	< 4800
Blue	4800-5800
Purple	5800-6800
Red	> 6800

FIGURE 3

USRADS SURVEYS
SDM/Elco Investigative Services

618-10 USRADS SURVEY RADIOLOGICAL CONTOUR DOSE RATE

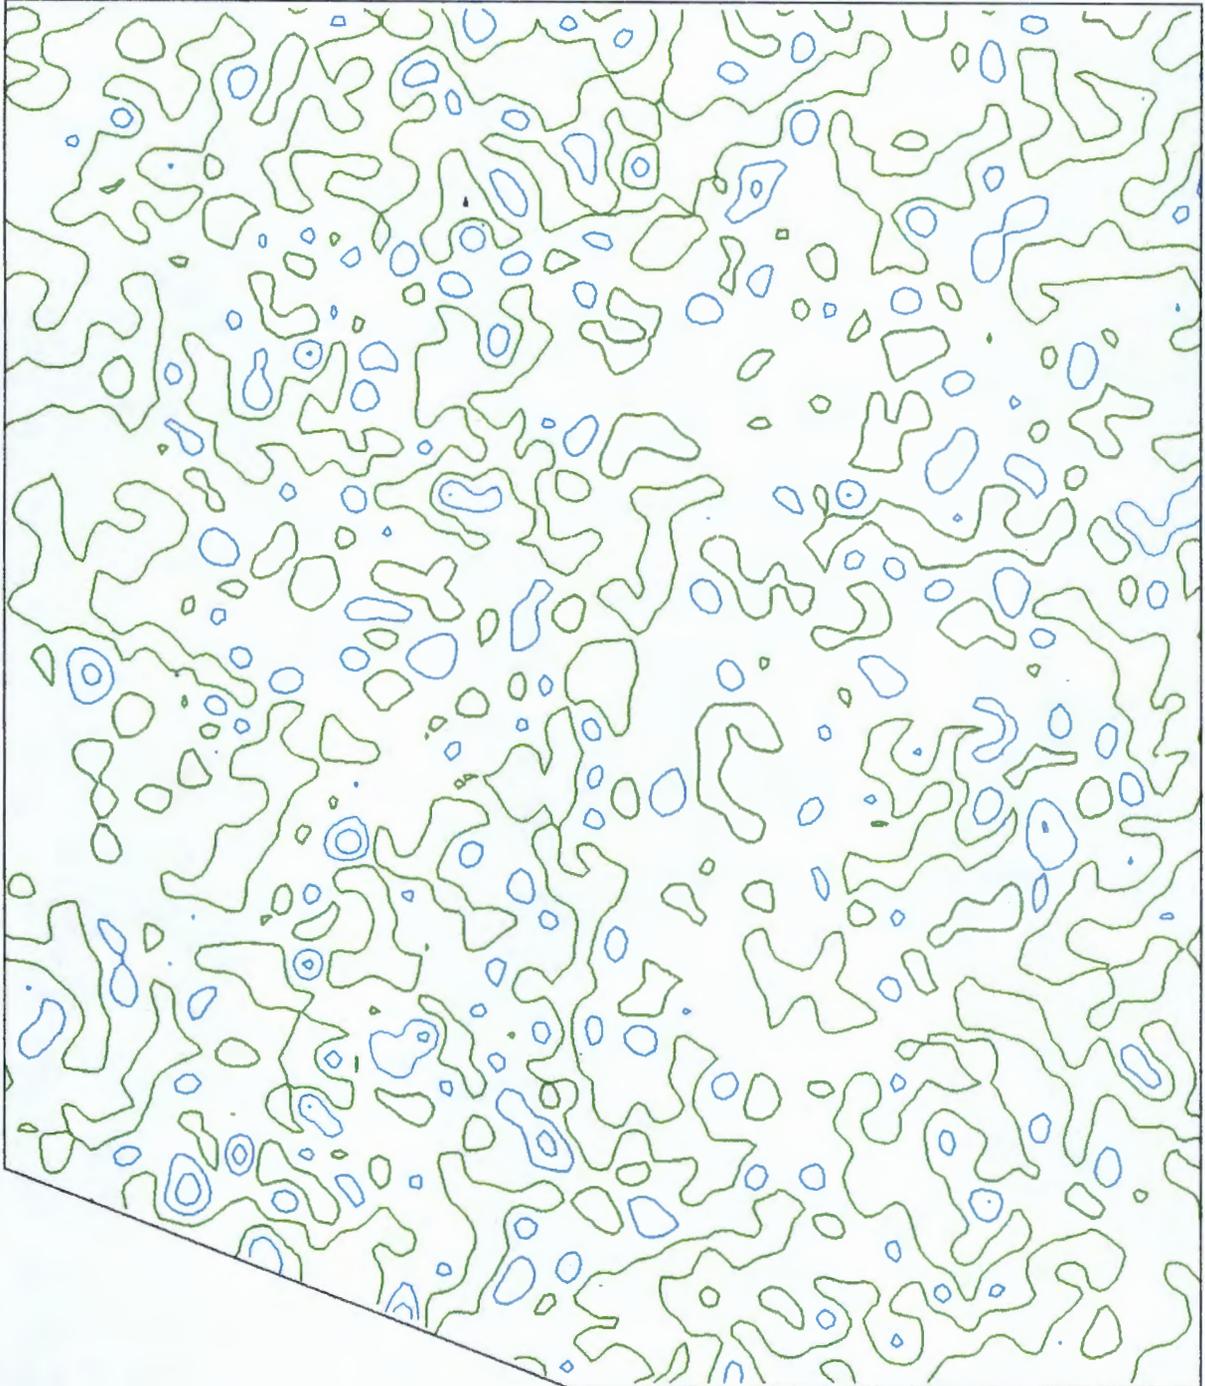

KEY ($\mu\text{R}/\text{Hr}$)

Green	<7
Blue	7-9
Purple	9-11
Red	>11

FIGURE 4

USRADS SURVEYS
SDRP/State Investigative Service

618-10 USRADS SURVEY RADIOLOGICAL PROFILE (2x2 NaI)

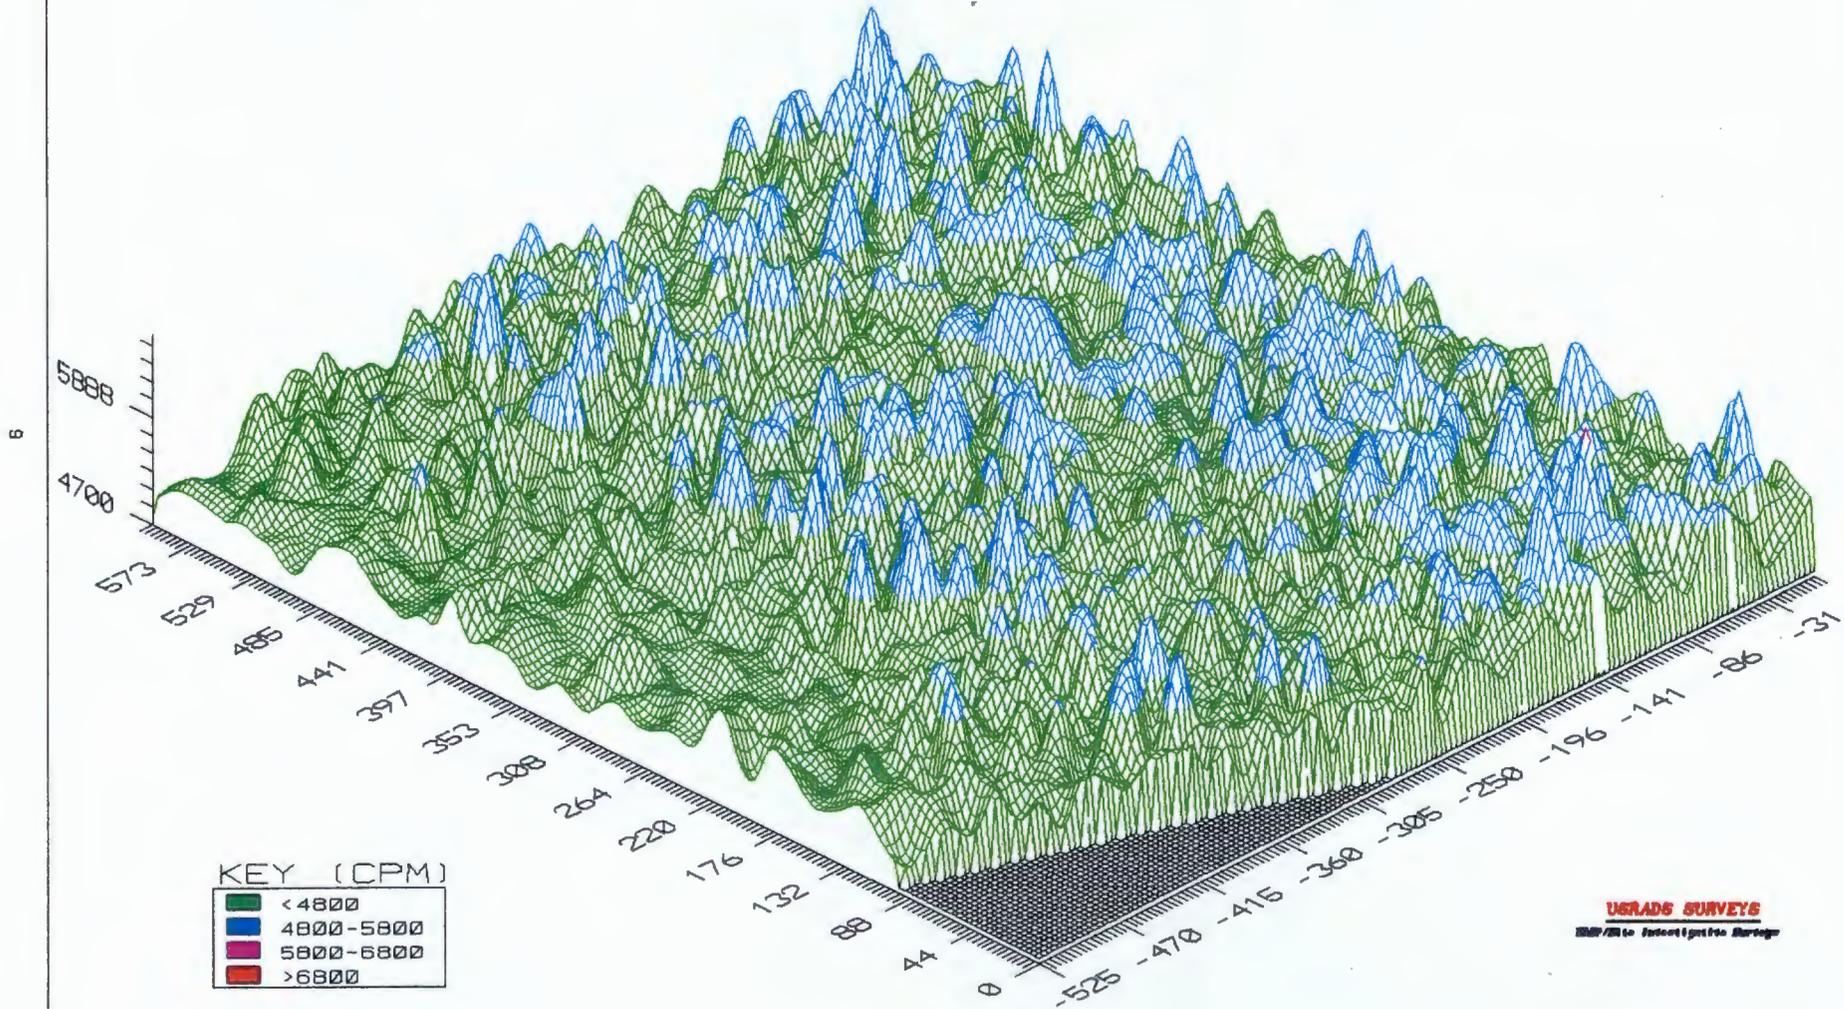


FIGURE 5

USRADS SURVEYS
EMP/20 to Public Information Bureau

618-10 USRADS SURVEY RADIOLOGICAL DOSE RATE PROFILE

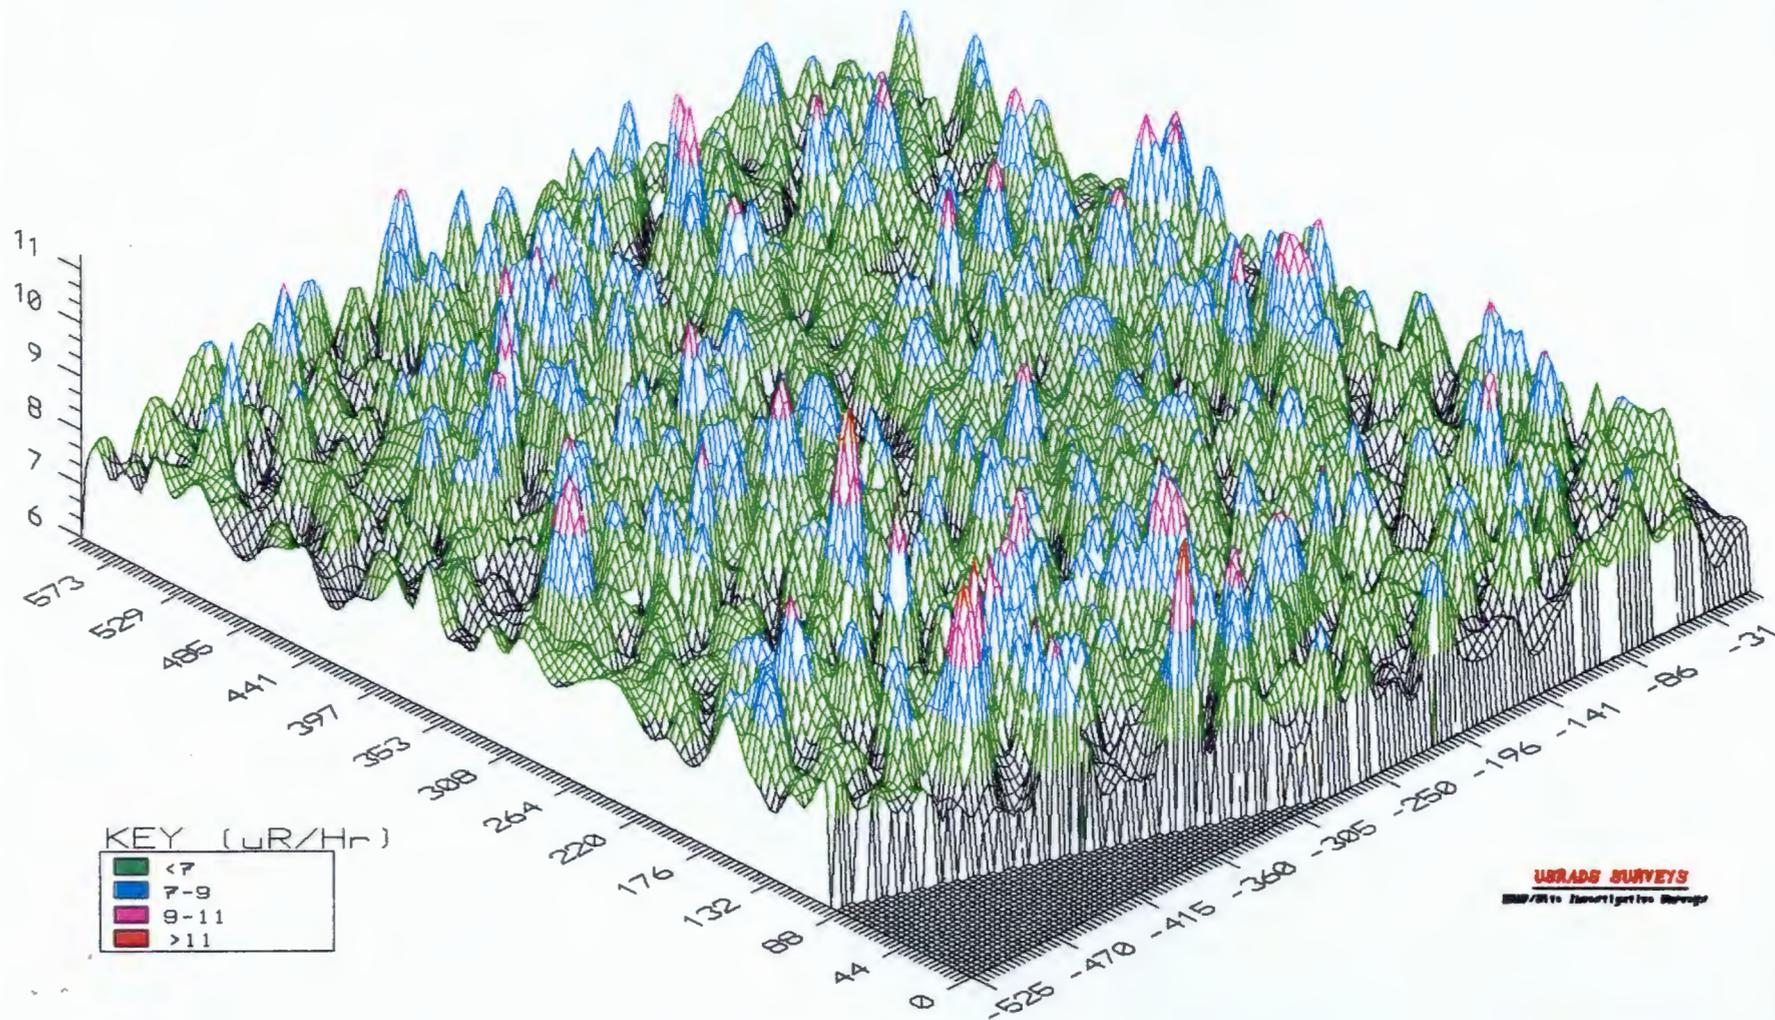


FIGURE 6

MFC-SD-ENV-RPT-000
Rev. 0

Rev. 0

**618-11 BURIAL GROUND
USRADS RADIOLOGICAL SURVEYS**

APPENDIX A

**AMBIENT RADIATION BACKGROUND
AND
MINIMUM DETECTABLE COUNT RATE DETERMINATION**

Rev. 0

LOW BACKGROUND SITE

Introduction

The Low Background survey was conducted to establish baseline radiological background conditions in a designated test plot known to have no history of radiological operations. The radiological data collected during this survey is considered representative of the undisturbed soil surfaces on the Hanford Site. The survey was conducted on August 27, 1992.

Location

The Low Background test plot, shown in Figure 1, is located in the 600 Area, between the 100-D/DR and 100-H Areas, approximately 2,000 feet from the Columbia River. The site had been previously staked on 100 foot intersects oriented along a north-south axis. The total size of the background plot is 500 by 500 feet.

Discussion

The survey was conducted using a Ludlum Model 2221 digital rate meter with a Ludlum Model 44-10, 2 by 2 inch sodium iodide detector and a Ludlum Model 19 Ur meter. The meters were coupled to the USRADS for the purpose of recording the data from the output of the individual detectors versus the location of that data within the survey area.

One survey was performed to cover the 40,000 square foot site. A total of 557 data points were collected within this site. A summary of the survey results can be found in Table 1. The survey grid layout and a track map of the surveyed area is shown in Figure 2. The grid block was traversed on approximately 25 foot transects.

Table 1

SURVEY	DATE	GRID	DATA PTS	MAX CPM	MEAN CPM	SIGMA	MAX uR	MEAN uR	SIGMA
LBS4A	08/27/92	LBS	557	8700	6982.3	704.64	14.72	9.34	1.61

As the surveyor traverses the survey area, the USRADS records the output data from the radiation detector versus the location of where in the survey area the data was detected - each second. Therefore, while the survey is in progress, a real-time map of the survey area is generated. When the survey is completed, the survey data set is saved on a computer disk.

The average background count rate for the Low Background Site was determined to be 6982 CPM and the average dose rate to be 9.34 uR/Hr.

REV. 0

The minimum detectable count rate (MDC) was then calculated by employing the formula¹:

$$MDC = 60 \left(4.66 \sqrt{\frac{Rb}{60}} \right)$$

Where:


Rb = background count rate in CPM

Based on the formula above, the minimum detectable count rate was $3016 + 6982 \text{ CPM} = 9998 \text{ CPM}$

One of the features of the USRADS is the ability to enter a "Threshold" setting upon initiating a survey. The threshold setting is a value that when exceeded, the data point plotted on the CPU monitor is highlighted. This feature alerts the CPU operator that the CPM data has exceeded the threshold, or preset value. For the purpose of conducting USRADS surface radiation surveys, it is desirable to establish a value for the threshold where readings above the setting could be considered for further investigations. The threshold value established for USRADS surface radiation surveys is 10,000 CPM. This value is practical base on the premise that too low a setting would highlight normal fluctuations above the calculated mean, and too high a setting would cut off the low end of surface radiation that might be present.

¹ Ref.: D.A. Gollnick, Basic Radiation Protection Technology, 2nd Edition.

100 AREAS LOW BACKGROUND SITE

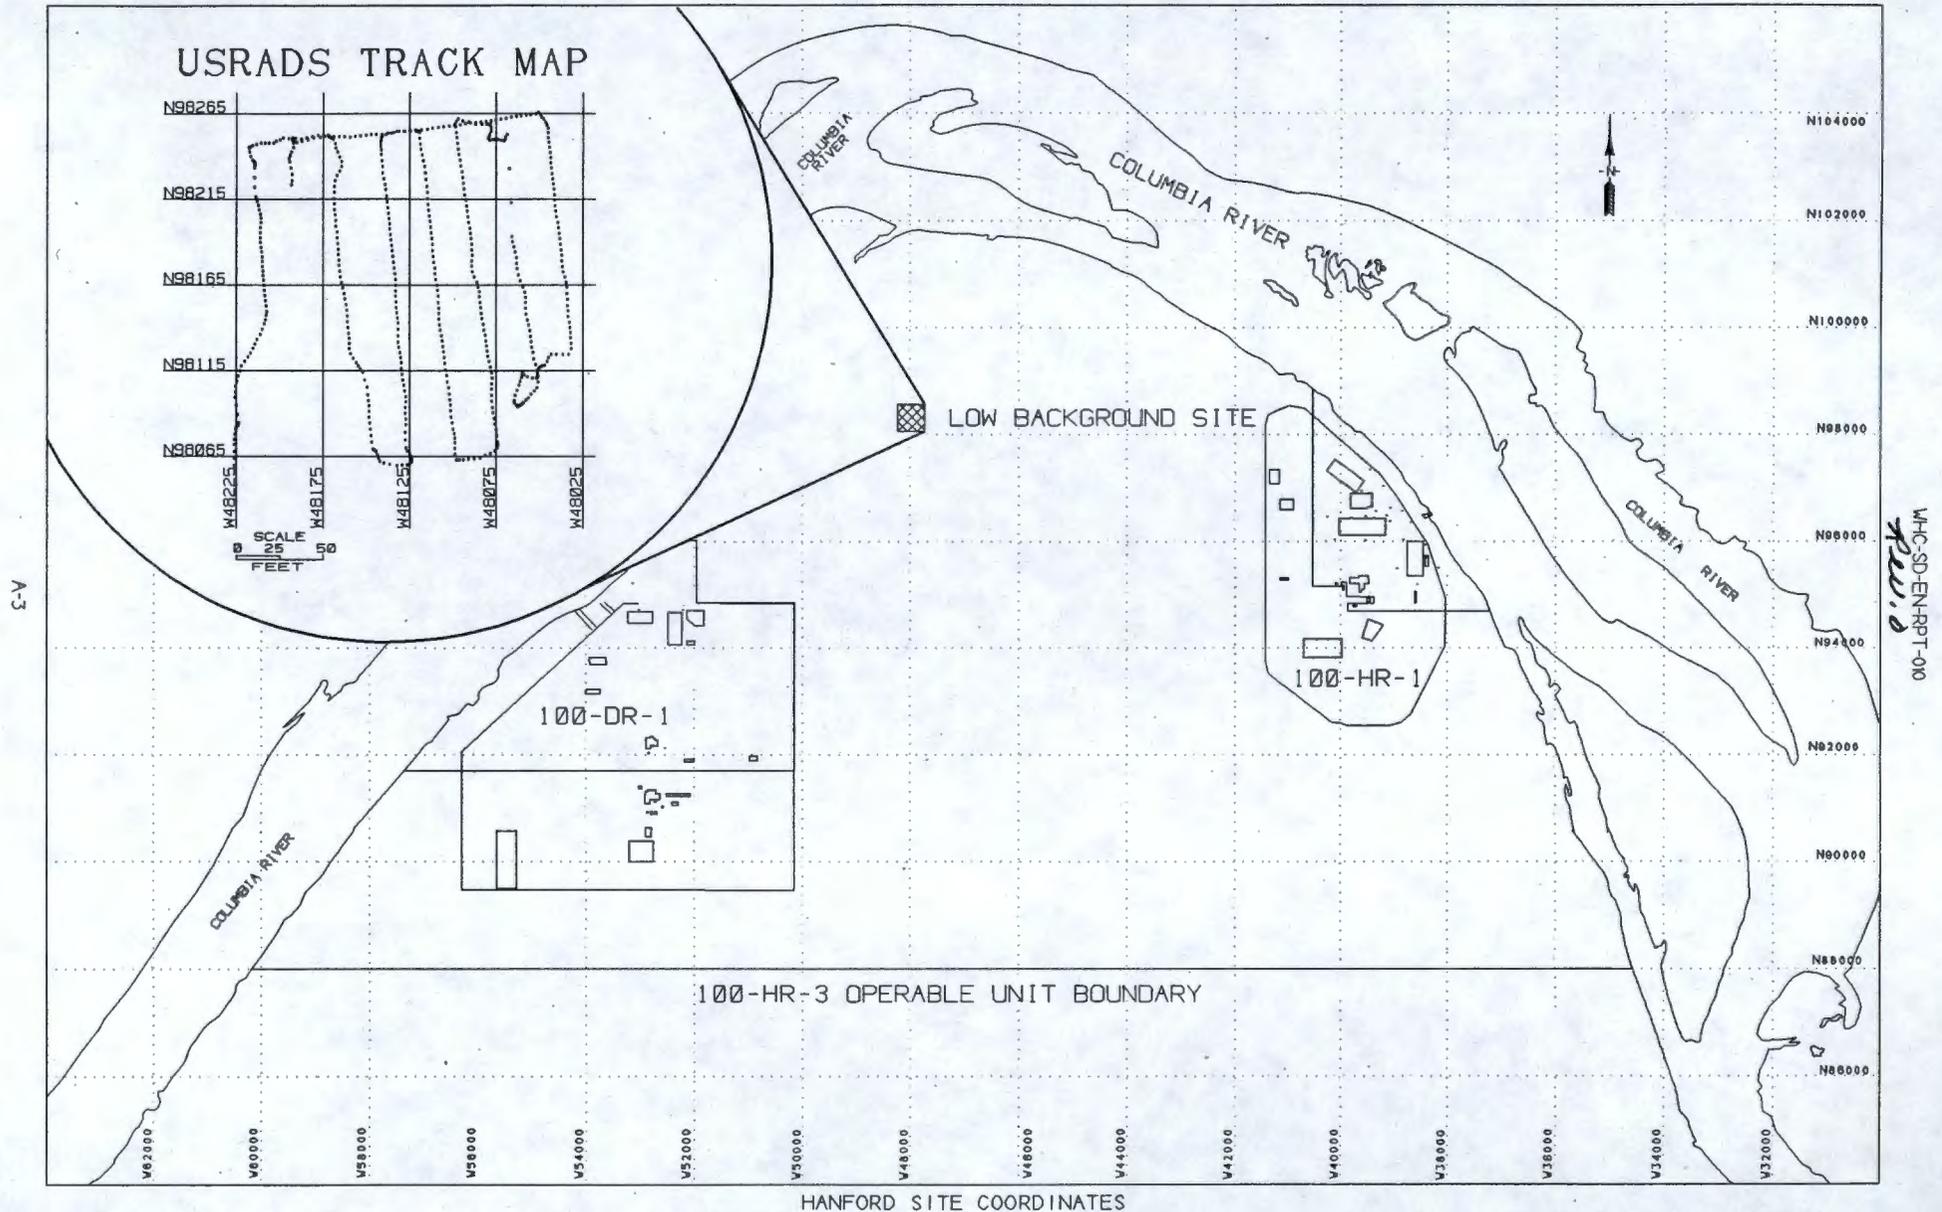

MHC-SD-ENRPT-000
REV. 0

A-3

0 1000 2000
Scale in Feet

FIGURE 1

USRADS SURVEYS
ENR/Site Investigative Surveys

Complete for all Types of Release

Purpose <input type="checkbox"/> Speech or Presentation <input type="checkbox"/> Full Paper <input type="checkbox"/> Summary <input type="checkbox"/> Abstract <input type="checkbox"/> Visual Aid <input type="checkbox"/> Speakers Bureau <input type="checkbox"/> Poster Session <input type="checkbox"/> Videotape	(Check only one suffix)	<input type="checkbox"/> Reference <input checked="" type="checkbox"/> Technical Report <input type="checkbox"/> Thesis or Dissertation <input type="checkbox"/> Manual <input type="checkbox"/> Brochure/Flier <input type="checkbox"/> Software/Database <input type="checkbox"/> Controlled Document <input type="checkbox"/> Other	ID Number (include revision, volume, etc.) WHC-SD-EN-RPT-010, Rev. 0 List attachments. Date Release Required <p align="center">April 30, 1994</p>
---	-------------------------	---	--

Title: 618-10 Burial Ground USRADS Radiological Surveys	Unclassified Category UC-	Impact Level N/A
--	-------------------------------------	----------------------------

New or novel (patentable) subject matter? <input checked="" type="checkbox"/> No <input type="checkbox"/> Yes If "Yes", has disclosure been submitted by WHC or other company? <input type="checkbox"/> No <input type="checkbox"/> Yes Disclosure No(s).	Information received from others in confidence, such as proprietary data, trade secrets, and/or inventions? <input checked="" type="checkbox"/> No <input type="checkbox"/> Yes (Identify)
---	---

Copyrights? <input checked="" type="checkbox"/> No <input type="checkbox"/> Yes If "Yes", has written permission been granted? <input type="checkbox"/> No <input type="checkbox"/> Yes (Attach Permission)	Trademarks? <input checked="" type="checkbox"/> No <input type="checkbox"/> Yes (Identify)
---	---

Complete for Speech or Presentation

Title of Conference or Meeting N/A	Group or Society Sponsoring
--	-----------------------------

Date(s) of Conference or Meeting	City/State	Will proceedings be published? <input type="checkbox"/> Yes <input type="checkbox"/> No	Will material be handed out? <input type="checkbox"/> Yes <input type="checkbox"/> No
----------------------------------	------------	--	--

Title of Journal
N/A

CHECKLIST FOR SIGNATORIES

Review Required per WHC-CM-3-4	Yes	No	Reviewer - Signature Indicates Approval
			Name (printed) Signature Date
Classification/Unclassified Controlled Nuclear Information	<input type="checkbox"/>	<input checked="" type="checkbox"/>	
Patent - General Counsel	<input checked="" type="checkbox"/>	<input type="checkbox"/>	<i>[Signature]</i>
Legal - General Counsel	<input checked="" type="checkbox"/>	<input type="checkbox"/>	<i>[Signature]</i>
Applied Technology/Export Controlled Information or International Program	<input type="checkbox"/>	<input checked="" type="checkbox"/>	
WHC Program/Project	<input checked="" type="checkbox"/>	<input type="checkbox"/>	<i>H. D. Downey per telecon rec. not req'd [Signature] 5/21/94</i>
Communications	<input type="checkbox"/>	<input checked="" type="checkbox"/>	
RL Program/Project	<input checked="" type="checkbox"/>	<input type="checkbox"/>	<i>P. M. Pak Review not req'd. [Signature] 5/11/94</i>
Publication Services	<input checked="" type="checkbox"/>	<input type="checkbox"/>	<i>L. S. Hermann [Signature] 5/11/94</i>
Other Program/Project	<input type="checkbox"/>	<input checked="" type="checkbox"/>	

Information conforms to all applicable requirements. The above information is certified to be correct.

References Available to Intended Audience	Yes	No	
	<input checked="" type="checkbox"/>	<input type="checkbox"/>	
Transmit to DOE-HQ/Office of Scientific and Technical Information	<input checked="" type="checkbox"/>	<input type="checkbox"/>	
Author/Requestor (Printed/Signature)			Date
M. A. Wendling <i>[Signature]</i>			<i>5/16/94</i>
Intended Audience			
<input type="checkbox"/> Internal <input type="checkbox"/> Sponsor <input checked="" type="checkbox"/> External			
Responsible Manager (Printed/Signature)			Date
C. D. Wade <i>[Signature]</i>			<i>5/16/94</i>

INFORMATION RELEASE ADMINISTRATION APPROVAL STAMP

Stamp is required before release. Release is contingent upon resolution of mandatory comments.



Date Cancelled	Date Disapproved
----------------	------------------