

REFERENCE COPY  
NOT FOR CIRCULATION  
APR 28 1976  
RECEIVED  
DOCUMENTS  
354 Federal, Richland

0009072

ARR-LD-136  
Informal Report

- 201

ENTERED

# Geology of the 241-TX Tank Farm

April 1976

W. H. Price

K. R. Fecht



Environmental Engineering Section  
Research Department  
Research and Engineering Division

Prepared for the U.S. Energy Research  
and Development Administration  
Under Contract E(45-1)-2130

Atlantic Richfield Hanford Company  
Richland, Washington 99352



GEOLOGY OF THE 241-TX TANK FARM

by

W. H. Price  
K. R. Fecht

Environmental Engineering Section  
Research Department  
Research and Engineering Division

April 1976

ATLANTIC RICHFIELD HANFORD COMPANY  
RICHLAND, WASHINGTON 99352

## TABLE OF CONTENTS

	<u>Page</u>
INTRODUCTION. . . . .	1
PROCEDURES . . . . .	3
GENERALIZED GEOLOGY . . . . .	3
COLUMBIA RIVER BASALT GROUP . . . . .	6
RINGOLD FORMATION . . . . .	6
Middle Ringold. . . . .	6
Upper Ringold . . . . .	8
EOLIAN SILT DEPOSIT. . . . .	8
CALICHE DEPOSITS. . . . .	9
GLACIOFLUVIAL DEPOSITS. . . . .	9
CLASTIC DIKES. . . . .	10
BACKFILL MATERIAL . . . . .	10
WATER TABLE . . . . .	11
GLOSSARY . . . . .	12
SELECTED REFERENCES . . . . .	14

## LIST OF TABLES

<u>Table</u>		<u>Page</u>
I	TANK FARM GEOLOGY DOCUMENTS AVAILABLE AS OF APRIL, 1976 . . . . .	1
II	241-TX TANK FARM GEOLOGY MAPS. . . . .	2
III	TYPICAL GRAIN SIZE AND CALCIUM CARBONATE VALUES FOR MAJOR MIDDLE RINGOLD LITHOLOGIES BENEATH 241-TX TANK FARM . . . . .	7
IV	TYPICAL GRAIN SIZE AND CALCIUM CARBONATE VALUES FOR MAJOR UPPER RINGOLD LITHOLOGIES BENEATH 241-TX TANK FARM. . . . .	8
V	TYPICAL GRAIN SIZE AND CALCIUM CARBONATE VALUES FOR 241-TX TANK FARM EOLIAN SILT . . . . .	9
VI	TYPICAL GRAIN SIZE AND CALCIUM CARBONATE VALUES FOR MAJOR GLACIOFLUVIAL LITHOLOGIES BENEATH 241-TX TANK FARM. . . . .	10
VII	TYPICAL GRAIN SIZE AND CALCIUM CARBONATE VALUES FOR THE 241-TX TANK FARM BACKFILL. . . . .	11

## LIST OF FIGURES

<u>Figure</u>		<u>Page</u>
1	STEPS OUTLINING THE PREPARATION OF TANK FARM GEOLOGY MAPS. . . . .	4
2	GENERALIZED STRATIGRAPHIC COLUMN FOR THE 200 AREA TANK FARMS . . . . .	5

## GEOLOGY OF THE 241-TX TANK FARM

## INTRODUCTION

A series of maps have been compiled to document the structure and stratigraphy of the sediments underlying the high-level radioactive waste storage tank farms located within the Energy Research and Development Administration Hanford Reservation. The primary purpose of these maps is to provide basic geologic information to be utilized to evaluate the impact of suspected and confirmed tank leaks. For convenience of usage map sets for each tank farm have been published in separate document packets (see Table I). The contents of this packet (see Table II) contain maps compiled only for the 241-TX Tank Farm.

TABLE I

TANK FARM GEOLOGY DOCUMENTS AVAILABLE  
AS OF APRIL, 1976\*

<u>Title</u>	<u>Document Number</u>
Geology of the 241-A Tank Farm	ARH-LD-127
Geology of the 241-AX Tank Farm	ARH-LD-128
Geology of the 241-B Tank Farm	ARH-LD-129
Geology of the 241-BX Tank Farm	ARH-LD-130
Geology of the 241-BY Tank Farm	ARH-LD-131
Geology of the 241-C Tank Farm	ARH-LD-132
Geology of the 241-S Tank Farm	ARH-LD-133
Geology of the 241-SX Tank Farm	ARH-LD-134
Geology of the 241-T Tank Farm	ARH-LD-135
Geology of the 241-TX Tank Farm	ARH-LD-136
Geology of the 241-TY Tank Farm	ARH-LD-137
Geology of the 241-U Tank Farm	ARH-LD-138
Generalized Geology of the 241-SY Tank Farm	ARH-LD-139

\*Additional documents will be completed as new tank farms are built and well monitoring networks installed.

TABLE II

## 241-TX TANK FARM GEOLOGY MAPS

Title	Drawing Number
241-TX Tank Farm Geologic Map Legend and Plot Plan	H-2-38988
241-TX Tank Farm Geologic Characterization Cross Section A-A'	H-2-38969
241-TX Tank Farm Geologic Characterization Cross Section B-B'	H-2-38970
241-TX Tank Farm Geologic Characterization Cross Section C-C'	H-2-38971
241-TX Tank Farm Geologic Characterization Cross Section D-D'	H-2-38972
241-TX Tank Farm Geologic Characterization Cross Section E-E'	H-2-38973
241-TX Tank Farm Geologic Characterization Cross Section F-F'	H-2-38974
241-TX Tank Farm Geologic Characterization Cross Section G-G'	H-2-38357
241-TX Tank Farm Geologic Characterization Cross Section H-H'	H-2-38358
241-TX Tank Farm Geologic Characterization Cross Section I-I'	H-2-38975
241-TX Tank Farm Geologic Characterization Cross Section J-J'	H-2-38976
241-TX Tank Farm Geologic Characterization Cross Section K-K'	H-2-38977
241-TX Tank Farm Geologic Characterization Base of Backfill N.W. Section Contoured Excavation	H-2-38336
241-TX Tank Farm Geologic Characterization Base of Backfill N.E. Section Contoured Excavation	H-2-38335
241-TX Tank Farm Geologic Characterization Base of Backfill S.W. Section Contoured Excavation	H-2-38337
241-TX Tank Farm Geologic Characterization Base of Backfill S.E. Section Contoured Excavation	H-2-38338
241-TX Tank Farm Geologic Characterization Paleotopography of Silt Horizon	H-2-38968

## PROCEDURES

During the drilling of 50 dry wells and 5 water wells in and around the 241-TX Tank Farm, sediment samples were collected from one to 5-foot depth intervals. Information utilized to prepare this series of maps was obtained by the analysis of these samples, numbering approximately 1300.

Each sediment sample was quantitatively analyzed according to grain size and  $\text{CaCO}_3$  content. Size analysis was carried out utilizing a nest of 9 sieves selected for coincidence with the Wentworth (1922) grain size nomenclature (see H-2-38988). The  $\text{CaCO}_3$  content of each sample was determined utilizing a semiquantitative  $\text{CO}_2$  displacement method (Horwitz, 1970). Size and  $\text{CaCO}_3$  data was input into the Rocksan Computer Program (Parr, 1974) which categorized each sediment sample into 1 of 19 classes (classification scheme modified after Folk, 1968; see H-2-38988). After analysis, each sample was visually examined to aid in further characterization. Each sample was subsequently stored in the Hanford Well Library for future reference.

For convenience of usage, the geologic maps were prepared at the same scale (1" = 16') as drawing H-2-36946 (Wells in 241-TX Farm As-built). Steps outlining the preparation of the maps are listed in Figure 1.

## GENERALIZED GEOLOGY

Included within this section is a brief discussion of the geology underlying the 241-TX Tank Farm. The stratigraphic descriptions included, along with the Glossary (see page 12), are designed only to provide sufficient information to permit a general understanding of the Tank Farm maps presented. For a more detailed discussion of the regional geologic setting of the 241-TX Tank Farm, the reader is referred to articles listed in the Selected References (see page 14).

The 241-TX Tank Farm is underlain by four major stratigraphic units (see Figure 2); (1) basalt of the Columbia River Group which forms the bedrock beneath the area; (2) semiconsolidated sediments of the Ringold Formation which directly overlie the bedrock; (3) unconsolidated eolian silt; and

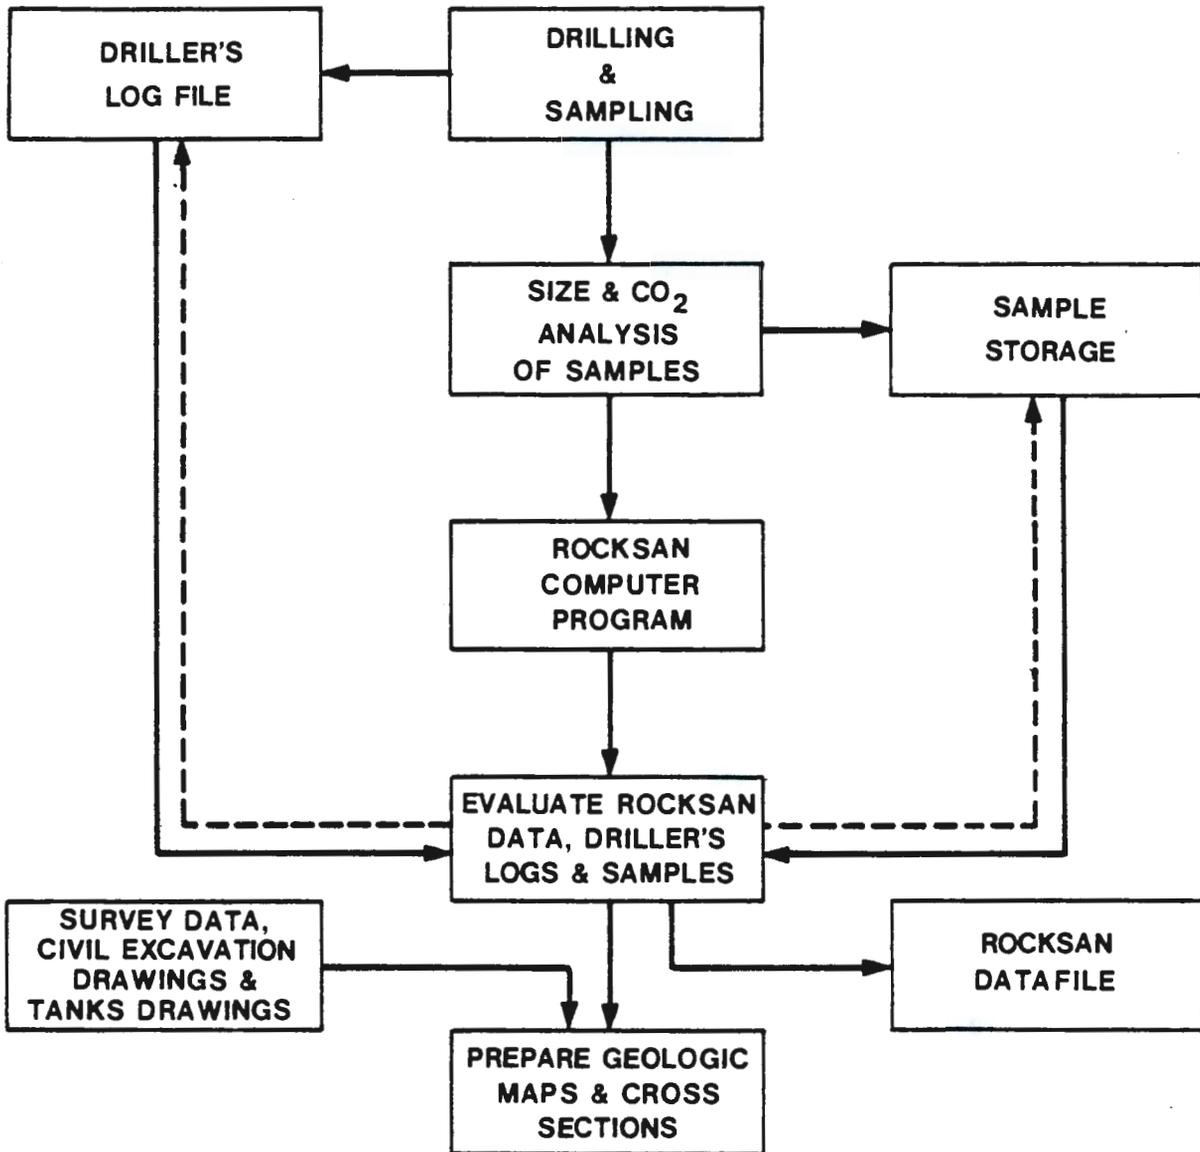


FIGURE 1

STEPS OUTLINING THE PREPARATION OF  
TANK FARM GEOLOGY MAPS

ERA	PERIOD	EPOCH	YEARS B. P.	STRATIGRAPHIC NAME AND/OR UNIT	LITHOLOGY DESCRIPTION	
CENOZOIC	QUATERNARY	MODERN	30	BACKFILL	VERY POORLY SORTED GRAVEL, SAND & SILT	
		PLEISTOCENE		GLACIOFLUVIAL SEDIMENTS	FAIRLY WELL SORTED FLUVIAL SAND & SILT WITH SOME GRAVEL	
			EOLIAN SILT	FINE SAND & SILT DERIVED FROM THE UPPER RINGOLD		
	TERTIARY	PLIOCENE	1,000,000	RINGOLD FORMATION	UPPER RINGOLD	WELL SORTED FLUVIAL OR LACUSTRINE SILT & SAND WITH SOME CALCAREOUS LAYERS
				MIDDLE RINGOLD	FLUVIAL GRAVEL & SAND VARIABLY CEMENTED WITH CALCIUM CARBONATE & SILICA	
				COLUMBIA RIVER BASALT GROUP	ELEPHANT MOUNTAIN MEMBER	DENSE BLACK EXTRUSIVE IGNEOUS ROCK, MICRO VESICULAR, BRICK BAT ENTABLATURE & NO COLUMNADE
		RATTLESNAKE RIDGE MEMBER	TUFFACEOUS SANDSTONE			
		POMONA MEMBER	DENSE BLACK EXTRUSIVE IGNEOUS ROCK, SCATTERED OLIVINE PHENOCRYSTS, UPPER & SOMETIMES BASAL ENTABLATURE WELL DEVELOPED, FAN JOINTING IN COLUMNADE			
		MIOCENE	11,000,000			

WHP/KRF 1976

FIGURE 2

GENERALIZED STRATIGRAPHIC COLUMN FOR  
THE 200 AREA TANK FARMS

(4) unconsolidated sand, silt, and gravel, collectively termed glaciofluvial sediments, which directly overlie the eolian silt. A more detailed description of the character of these units underlying the Tank Farm follows.

#### COLUMBIA RIVER BASALT GROUP

About 20 million years ago a series of fissures opened around the periphery of the subsiding Pasco Basin and large volumes of basaltic lava poured out over the land surface. The highly fluid lava was extruded intermittently from these fissures until approximately 8 million years ago. At the cessation of Columbia River Basalt volcanism, the basin had been filled with more than 12,000 feet of basalt.

The surface of the Columbia River Basalt lies beneath 241-TX Tank Farm at an elevation of 177 feet (all elevations based on feet above mean sea level measured at approximate center of Tank Farm). On the 241-TX Tank Farm maps, this surface occurs approximately 183 feet below the bottom border of the prepared cross sections.

#### RINGOLD FORMATION

Following the cessation of Columbia River Basalt volcanism the ancestral Columbia River transported sediments from the surrounding highlands into the Pasco Basin where they accumulated to form the Ringold Formation. Beneath the Hanford Reservation, this formation is up to 1200 feet thick and can generally be divided into three units on the basis of lithology; the clays and silts of the lower Ringold unit; the pebbles and cobbles of the middle Ringold unit; and the silts and fine sands of the upper Ringold unit.

Within the region beneath 241-TX Tank Farm, the lower Ringold unit is missing. The combined thickness of the middle and upper Ringold units present is approximately 387 feet.

#### Middle Ringold

Beneath the 241-TX Tank Farm, the 361-foot thick middle Ringold unit lies unconformably on the Columbia River Basalt and dips to the southeast about

50 feet per mile. The unit consists predominantly of well-rounded pebbles and cobbles with the interstitial spaces filled with medium to fine sand and silt cemented in places with  $\text{SiO}_2$  or  $\text{CaCO}_3$ . Table III summarizes the grain size and  $\text{CaCO}_3$  values of the middle Ringold sediments.

TABLE III

TYPICAL GRAIN SIZE AND CALCIUM CARBONATE VALUES  
FOR MAJOR MIDDLE RINGOLD LITHOLOGIES  
BENEATH 241-TX TANK FARM

Lithology	%Pebbles & Cobbles	% Sand					%Silt & Clay	%CaCO <sub>3</sub>
		Very Coarse	Coarse	Medium	Fine	Very Fine		
Sandy Gravel	77	2	3	4	9	5	1	0.3
Cemented Calcareous to Siliceous Slightly Silty Sandy Gravel	70	4	6	6	8	5	1	0-12.0
Coarse to Medium Sand	1	9	26	36	15	10	4	1.0
Cemented Calcareous to Siliceous Slightly Silty Sandy Gravel	67	8	7	6	6	5	2	0-12.0

The lower portion of the middle Ringold unit (elevation 185-283 feet) is blue-gray in color suggesting that the sediments have not undergone oxidation and have continuously been below the water table since their deposition. In contrast, sediments of the middle Ringold unit above the 238-foot elevation level have undergone oxidation as evidenced by their gray-brown color and their well developed weathering rinds.

Although the middle Ringold unit consists predominantly of pebbles and cobbles, a few sand units up to 17 feet in thickness occur beneath 200 West Area. Such units represent either lacustrine or fluvial deposits layed down during periods of decreased velocity of the ancestral Columbia River. An example of one such unit is found beneath the 241-TX Tank Farm at an elevation of 424 feet.

### Upper Ringold

The upper Ringold unit, which overlies the middle Ringold unit, occurs between elevations 538 and 564 feet. The unit consists predominately of well sorted fine sands and silts. These sediments, like the sand units of the middle Ringold, are representative of a period of decreased velocity of the ancestral Columbia River or temporary ponding. Table IV summarizes the grain size and CaCO<sub>3</sub> values of the upper Ringold unit.

TABLE IV

TYPICAL GRAIN SIZE AND CALCIUM CARBONATE VALUES  
FOR MAJOR UPPER RINGOLD LITHOLOGIES  
BENEATH 241-TX TANK FARM

<u>Lithology</u>	<u>%Pebbles &amp; Cobbles</u>	<u>% Sand</u>					<u>%Silt &amp; Clay</u>	<u>%CaCO<sub>3</sub></u>
		<u>Very Coarse</u>	<u>Coarse</u>	<u>Medium</u>	<u>Fine</u>	<u>Very Fine</u>		
Calcareous Slightly Pebbly Silty Fine to Very Fine Sand	5	5	6	7	10	29	38	16.0
Slightly Silty Medium to Fine Sand	0	3	8	19	25	23	22	4.0

### EOLIAN SILT DEPOSIT

After deposition of the upper Ringold, the top of the unit was subjected to subaerial erosion. The surface of the unit was altered by wind which winnowed, reworked, and redeposited the fine grained sands and silts. These wind-deposited sediments, termed Early Palouse soil or eolian silt, occur beneath the 241-TX Tank Farm between elevations 564 and 573 feet. Table V summarizes the grain size and CaCO<sub>3</sub> content of the eolian silt.

TABLE V

TYPICAL GRAIN SIZE AND CALCIUM CARBONATE VALUES  
FOR 241-TX TANK FARM EOLIAN SILT

Lithology	%Pebbles & Cobbles	% Sand					%Silt & Clay	%CaCO <sub>3</sub>
		Very Coarse	Coarse	Medium	Fine	Very Fine		
Silty Coarse to Fine Sand	0	11	14	20	13	14	28	1.2

CALICHE DEPOSITS

After the deposition of the eolian silt, the climate was arid as indicated by a layer of CaCO<sub>3</sub> (caliche) found near the top of the upper Ringold unit. Under 241-TX Tank Farm the caliche is poorly developed and is found between elevations 547 and 563 feet (see CaCO<sub>3</sub> values in Table IV).

GLACIOFLUVIAL DEPOSITS

During the close of the Ice Age, approximately 20,000 years ago, a continental ice sheet covered much of northern Washington. As the ice sheet retreated northward, the breakup of ice dams resulted in catastrophic floods in which large volumes of glacial meltwater were released. During one of these floods, over 500 cubic miles of water is estimated to have poured into the Pasco Basin at a rate of more than 9 cubic miles of water per hour. Sediments deposited within the basin by such flooding now comprise the glaciofluvial unit. The characteristic variability of sediment size and degree of sorting within this unit can be attributed to changes in water velocity and water level which occurred during the flooding process.

Glaciofluvial deposits are found beneath the 241-TX Tank Farm between elevations 573 and 622 feet. The 49-foot thick section of these deposits consists predominantly of coarse to medium sand. Table VI summarizes the grain size and CaCO<sub>3</sub> values of the glaciofluvial sediments.

TABLE VI

TYPICAL GRAIN SIZE AND CALCIUM CARBONATE VALUES  
FOR MAJOR GLACIOFLUVIAL LITHOLOGIES  
BENEATH 241-TX TANK FARM

Lithology	%Pebbles & Cobbles	% Sand					%Silt & Clay	%CaCO <sub>3</sub>
		Very Coarse	Coarse	Medium	Fine	Very Fine		
Coarse to Medium Sand	1	9	29	38	12	5	6	1.3
Slightly Silty Coarse to Medium Sand	1	6	22	36	16	6	13	1.3

CLASTIC DIKES

Throughout the Pasco Basin, clastic dikes are found cross-cutting the Ringold Formation and glaciofluvial sediments. These dikes, which range from a few inches to several feet in width, are known to exist to depths of more than 100 feet below the ground surface. Generally, the dikes are composed of fine silts to coarse sands. The origin of the clastic dikes is still in refute and will not be discussed here (see Selected References). Identification of clastic dikes by drilling is difficult and although some dikes were detected in the 241-TX Tank Farm, they could not be mapped.

BACKFILL MATERIAL

In preparation for tank construction, glaciofluvial material was excavated at the 241-TX Tank Farm site. This material, consisting predominantly of cobbles, pebbles, and coarse to medium sands to silts, was subsequently used as backfill from the base of the completed tanks (622 feet) to the ground surface (671 feet). An inherent characteristic of the backfill is its poor sorting. Grain size and CaCO<sub>3</sub> values for the backfill are found in Table VII.

TABLE VII

TYPICAL GRAIN SIZE AND CALCIUM CARBONATE VALUES  
FOR THE 241-TX TANK FARM BACKFILL

<u>Lithology</u>	<u>%Pebbles &amp; Cobbles</u>	<u>% Sand</u>					<u>%Silt &amp; Clay</u>	<u>%CaCO<sub>3</sub></u>
		<u>Very Coarse</u>	<u>Coarse</u>	<u>Medium</u>	<u>Fine</u>	<u>Very Fine</u>		
Silty Sandy Gravel	38	9	5	14	9	7	8	0.9

WATER TABLE

The water table beneath the 241-TX Tank Farm is located within the middle Ringold unit at an elevation of 472 feet, 150 feet below the base of the tanks. For further information concerning contours on the water table beneath 200 West Area the reader is referred to drawings H-2-38397 (200 West Area Water Table Map) and H-2-38877 (200 West Area Depth to Water Map).

## GLOSSARY

Basalt. Fine-grained, dark-colored, extrusive igneous rock.

Calcareous. Containing calcium carbonate.

Caliche. Gravel, sand, or silt cemented by calcium carbonate.

Cement. Chemically precipitated material occurring in the interstices between particles of gravel, sand, or silt.

Clastic. A textural term applied to rocks composed of fragmental material derived from pre-existing rocks.

Clastic dike. A tabular body of clastic material transecting the bedding of a sedimentary formation, representing extraneous material that has invaded the containing formation along a crack.

Dip. The angle at which a stratum or any planar feature is inclined from the horizontal.

Eolian. A formation formed by, or deposited from, the wind or currents of air.

Fluvial. Produced by the action of a river or stream.

Formation. The ordinary unit of geologic mapping consisting of a large and persistent stratum of some one kind of rock.

Glaciofluvial. Pertaining to streams flowing from glaciers or to the deposits made by such streams.

Grain. The particles or discrete crystals which comprise a rock or sediment.

Group. A local or provincial subdivision of a series, based on lithologic features and contains two or more formations.

Lacustrine. A formation deposited in a lake environment.

Lava. Fluid rock such as that which issues from a volcano or a fissure in the earth's surface and the same material solidified by cooling.

Lithology. The description of rocks or sediments on the basis of such characteristics as color, mineralogic composition and grain size.

Sediment. Descriptive term for gravel, sand, and silt transported from their sources and deposited by air, water, or ice.

Sieve. A utensil having many small perforated openings, used to separate fine particles from coarser ones.

Siliceous. Containing silica.

Silt. Fine grained material between sand and clay in size.

Sorting. The grain size range of the sediments.

Stratigraphy. The part of descriptive geology of an area that pertains to the discrimination, character, thickness, sequence, age and correlation of the sediments and rocks of the area.

Subaerial. Formed, existing, or taking place on the land surface.

Unconformity. A surface of erosion or nondeposition that separates younger strata from older strata.

Water table. The upper surface of a zone of saturation except where that surface is formed by an impermeable body.

Winnowing. Separation of fine particles from coarser ones by wind action.

## SELECTED REFERENCES

1. J. A. Alwin, Clastic Dikes of Touchet Beds, Southeastern Washington, Washington State University Masters Thesis (1970).
2. V. R. Baker, Paleohydrology and Sedimentology of Lake Missoula Flooding in Eastern Washington, Geological Society of America Special Paper 144, (1973).
3. J. H. Bretz, Washington's Channeled Scabland, Washington Division of Mines and Geology, Bull. 45, (1959).
4. D. J. Brown, Subsurface Geology of the Hanford Separations Areas, HW-61780 (1959).
5. D. J. Brown, An Eolian Deposit Beneath 200 West Area, HW-67549 (1960).
6. D. J. Brown, and R. E. Brown, Touchet Clastic Dikes in the Ringold Formation, HW-SA-2851 (1962).
7. D. J. Brown, G. T. Lobdell, and G. E. Neff, Hydrology and Engineering Geology of the Columbia Basin, Geological Society of America, Cordilleran Section, 72nd Annual Meeting, Field Guide No. 3 (1976).
8. R. L. Folk, "Petrology of Sedimentary Rocks," University of Texas Press (1968).
9. R. Fryxell, and E. F. Cook, A Field Guide to the Loess Deposits and Channeled Scablands of the Palouse Area, Eastern Washington, Laboratory of Anthropology Report 27, Pullman, Washington (1964).
10. E. H. Gilmour, and D. Stradling, Proceedings of the Second Columbia River Basalt Symposium, EWSC Press, Cheney, Washington (1969).
11. E. Gustafson, A Revised Chronology for Vertebrate Fossil Faunas of Eastern Washington, Geological Society of America, Cordilleran Section, 72nd Annual Meeting (1976).
12. W. Horwitz, Official Methods of Analysis of the Association of Official Analytical Chemists, 11th Edition, Association of Official Analytical Chemists, p. 139, (1970).
13. R. K. Ledgerwood, D. J. Brown, C. W. Meyers, and A. C. Waters, Identification of Yakima Basalt Flows in the Pasco Basin, ARH-27-68 (1973).
14. R. L. Luper, Clastic Dikes of the Columbia Basin Region, Washington and Idaho, Geological Society of America Bull., V55, 1431-1462 (1944).

15. M. W. McGoniaea, Deformation of the Ringold Formation, HW-36373 (1955).
16. B. McKee, Cascadia the Geologic Evolution of the Pacific Northwest, McGraw-Hill Book Co. (1972).
17. R. C. Newcomb, J. R. Strand, and F. J. Frank, Geology and Groundwater Characteristics of the Hanford Reservation of the U.S. Atomic Energy Commission, Washington, U.S. Geological Survey Prof. Paper 717 (1972).
18. J. M. Parr, Sieve Analysis Program, Atlantic Richfield Hanford Company, Unpublished.
19. G. D. Webster, V. R. Barber, and C. Gustafson, Channeled Scabland of Southeastern Washington A Road Log Via Spokane - Coulee City - Vantage Washtucna - Lewiston - Pullman, Geological Society of America, Cordilleran Section, 72nd Annual Meeting, Field Guide No. 2 (1976).
20. C. K. Wentworth, A Scale of Grade and Class Terms for Clastic Sediments, Journal of Geology, V. 30, 377-392 (1922).

DISTRIBUTIONEnergy Research and Development  
Administration - Richland Operations Office

O.J. Elgert     Fed 700  
J.A. Fernandez Fed 700  
A.G. Lasila     Fed 700


Battelle-Northwest

R.L. Brodzinski  
J.R. Eliason  
V.L. McGhan  
S.J. Phillips  
J. Raymond  
R.W. Wallace

Atlantic Richfield Hanford Company

B.W. Anderson  
J. Anderson  
H. Babad  
G.E. Backman  
L.D. Bockstanz  
D.G. Bouse  
D.J. Brown  
L.E. Bruns  
G. Burton, Jr.  
R.A. Deju  
F.R. Dornheim  
G.T. Dukelow  
P.G. Easley  
K.R. Fecht  
R.D. Fox  
D.G. Harlow  
W.M. Harty  
O.F. Hill  
H.F. Jensen  
M.W. Legatski  
B.J. McMurray  
P.W. Metz  
W.H. Price (2)  
R.C. Roal  
B.J. Saueressig  
V.D. Schrag  
H.P. Shaw  
J.A. Teal  
R.E. Van der Cook  
R.L. Walser



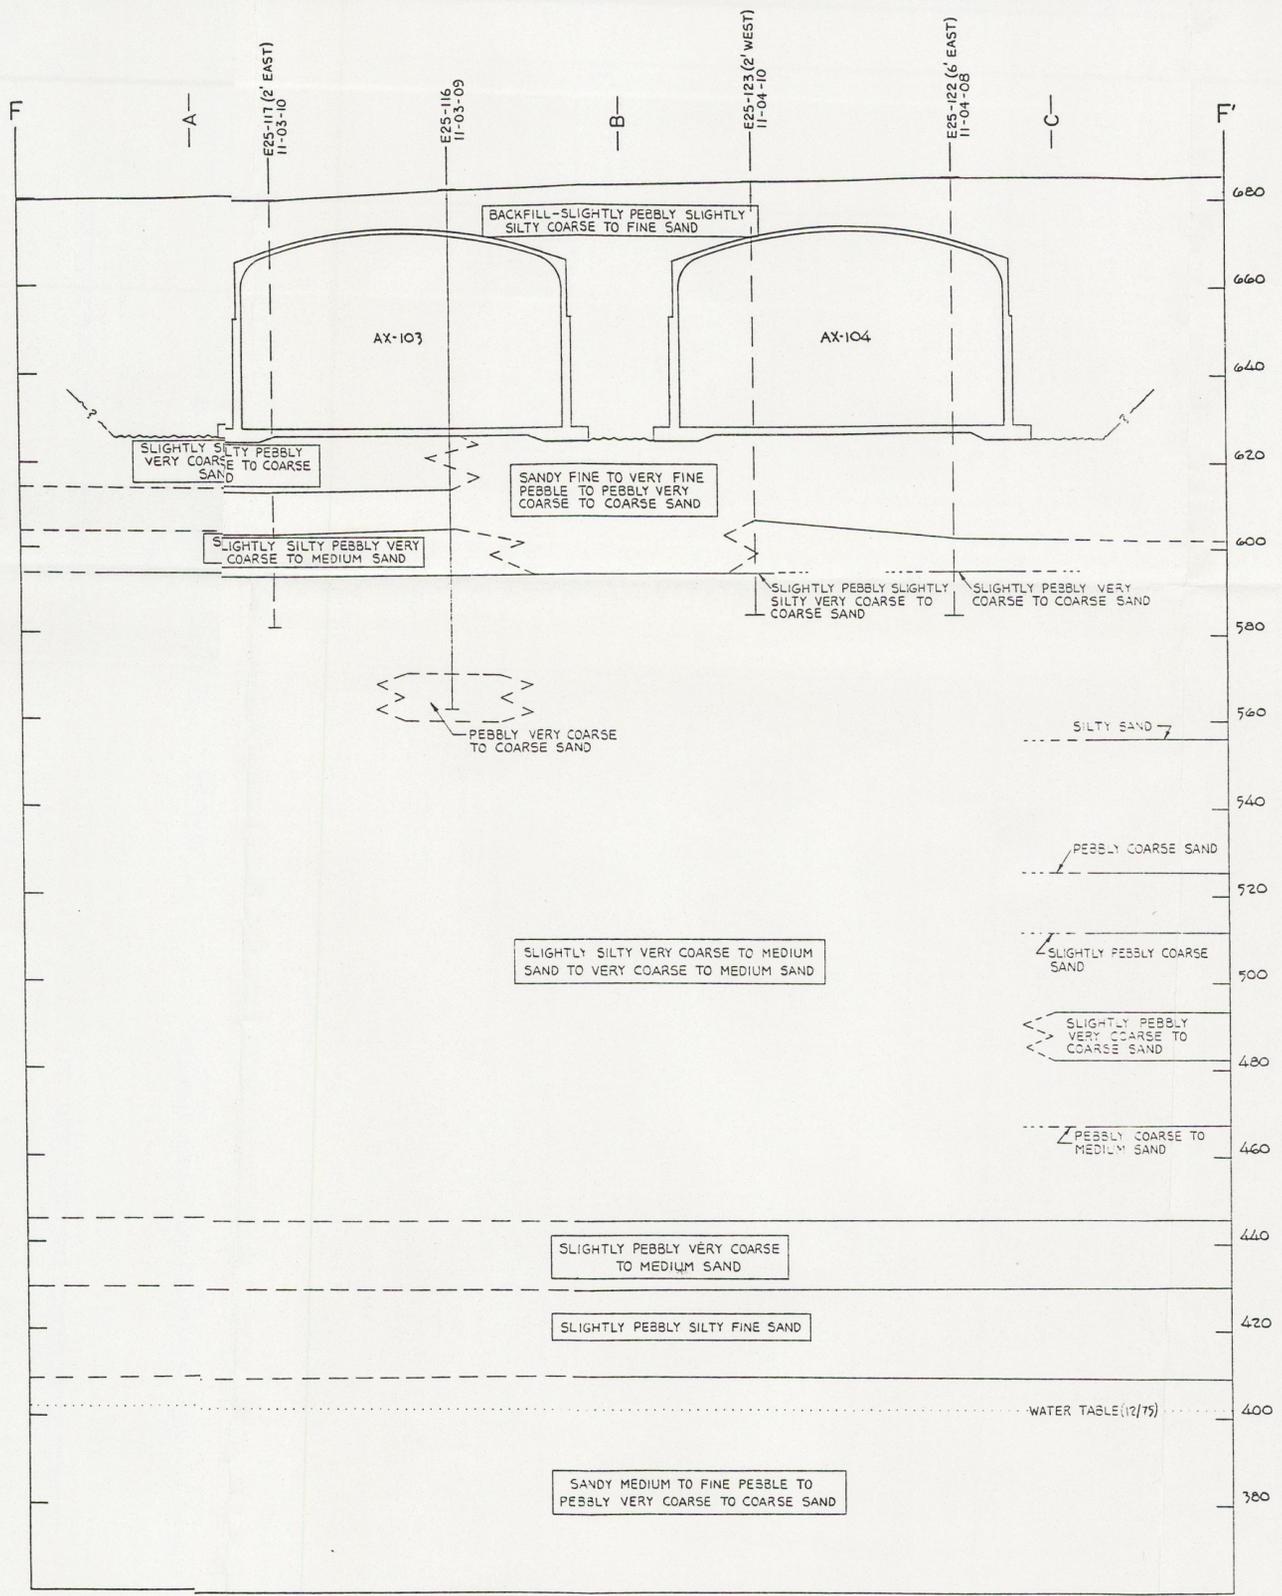

CROSS SECTION F-F'


APPD FOR CONFORMANCE WITH DESIGN CRITERIA	DATE	ENERGY RESEARCH & DEVELOPMENT ADMINISTRATION
BY: <i>[Signature]</i>	21/1/76	INCLASIS OPERATIONS OFFICE
FOR: <i>[Signature]</i>		VITRO ENGINEERING + ARCHITECTS + ENGINEERS
APPD		A DIVISION OF AUTOMATION INDUSTRIES, INC.
BY: <i>[Signature]</i>	3/7/76	241-AX TANK FARM
FOR: D. LIEN	4/9/76	GEOLOGIC CHARACTERIZATION
BY: <i>[Signature]</i>	4/9/76	CROSS SECTION F-F'
FOR: <i>[Signature]</i>		
CHECKED		

SCALE	1" = 10'-0"
CLASSIFIED BY	NOT REQUIRED
CLASSIFICATION	
DATE	
LAST REV.	NONE
DWG. NO.	H-2-64958
INDEX NO.	0402, 0501

BY-DATE	FOR	BY-DATE	FOR	REV	BY	DATE	DESCRIPTION

REFERENCE DRAWINGS	COMMENT PRT ISSUE NO.	DATE	CHECK PRT ISSUE NO.	DATE	LAST REV.


NEXT USED ON	DRAWING STATUS

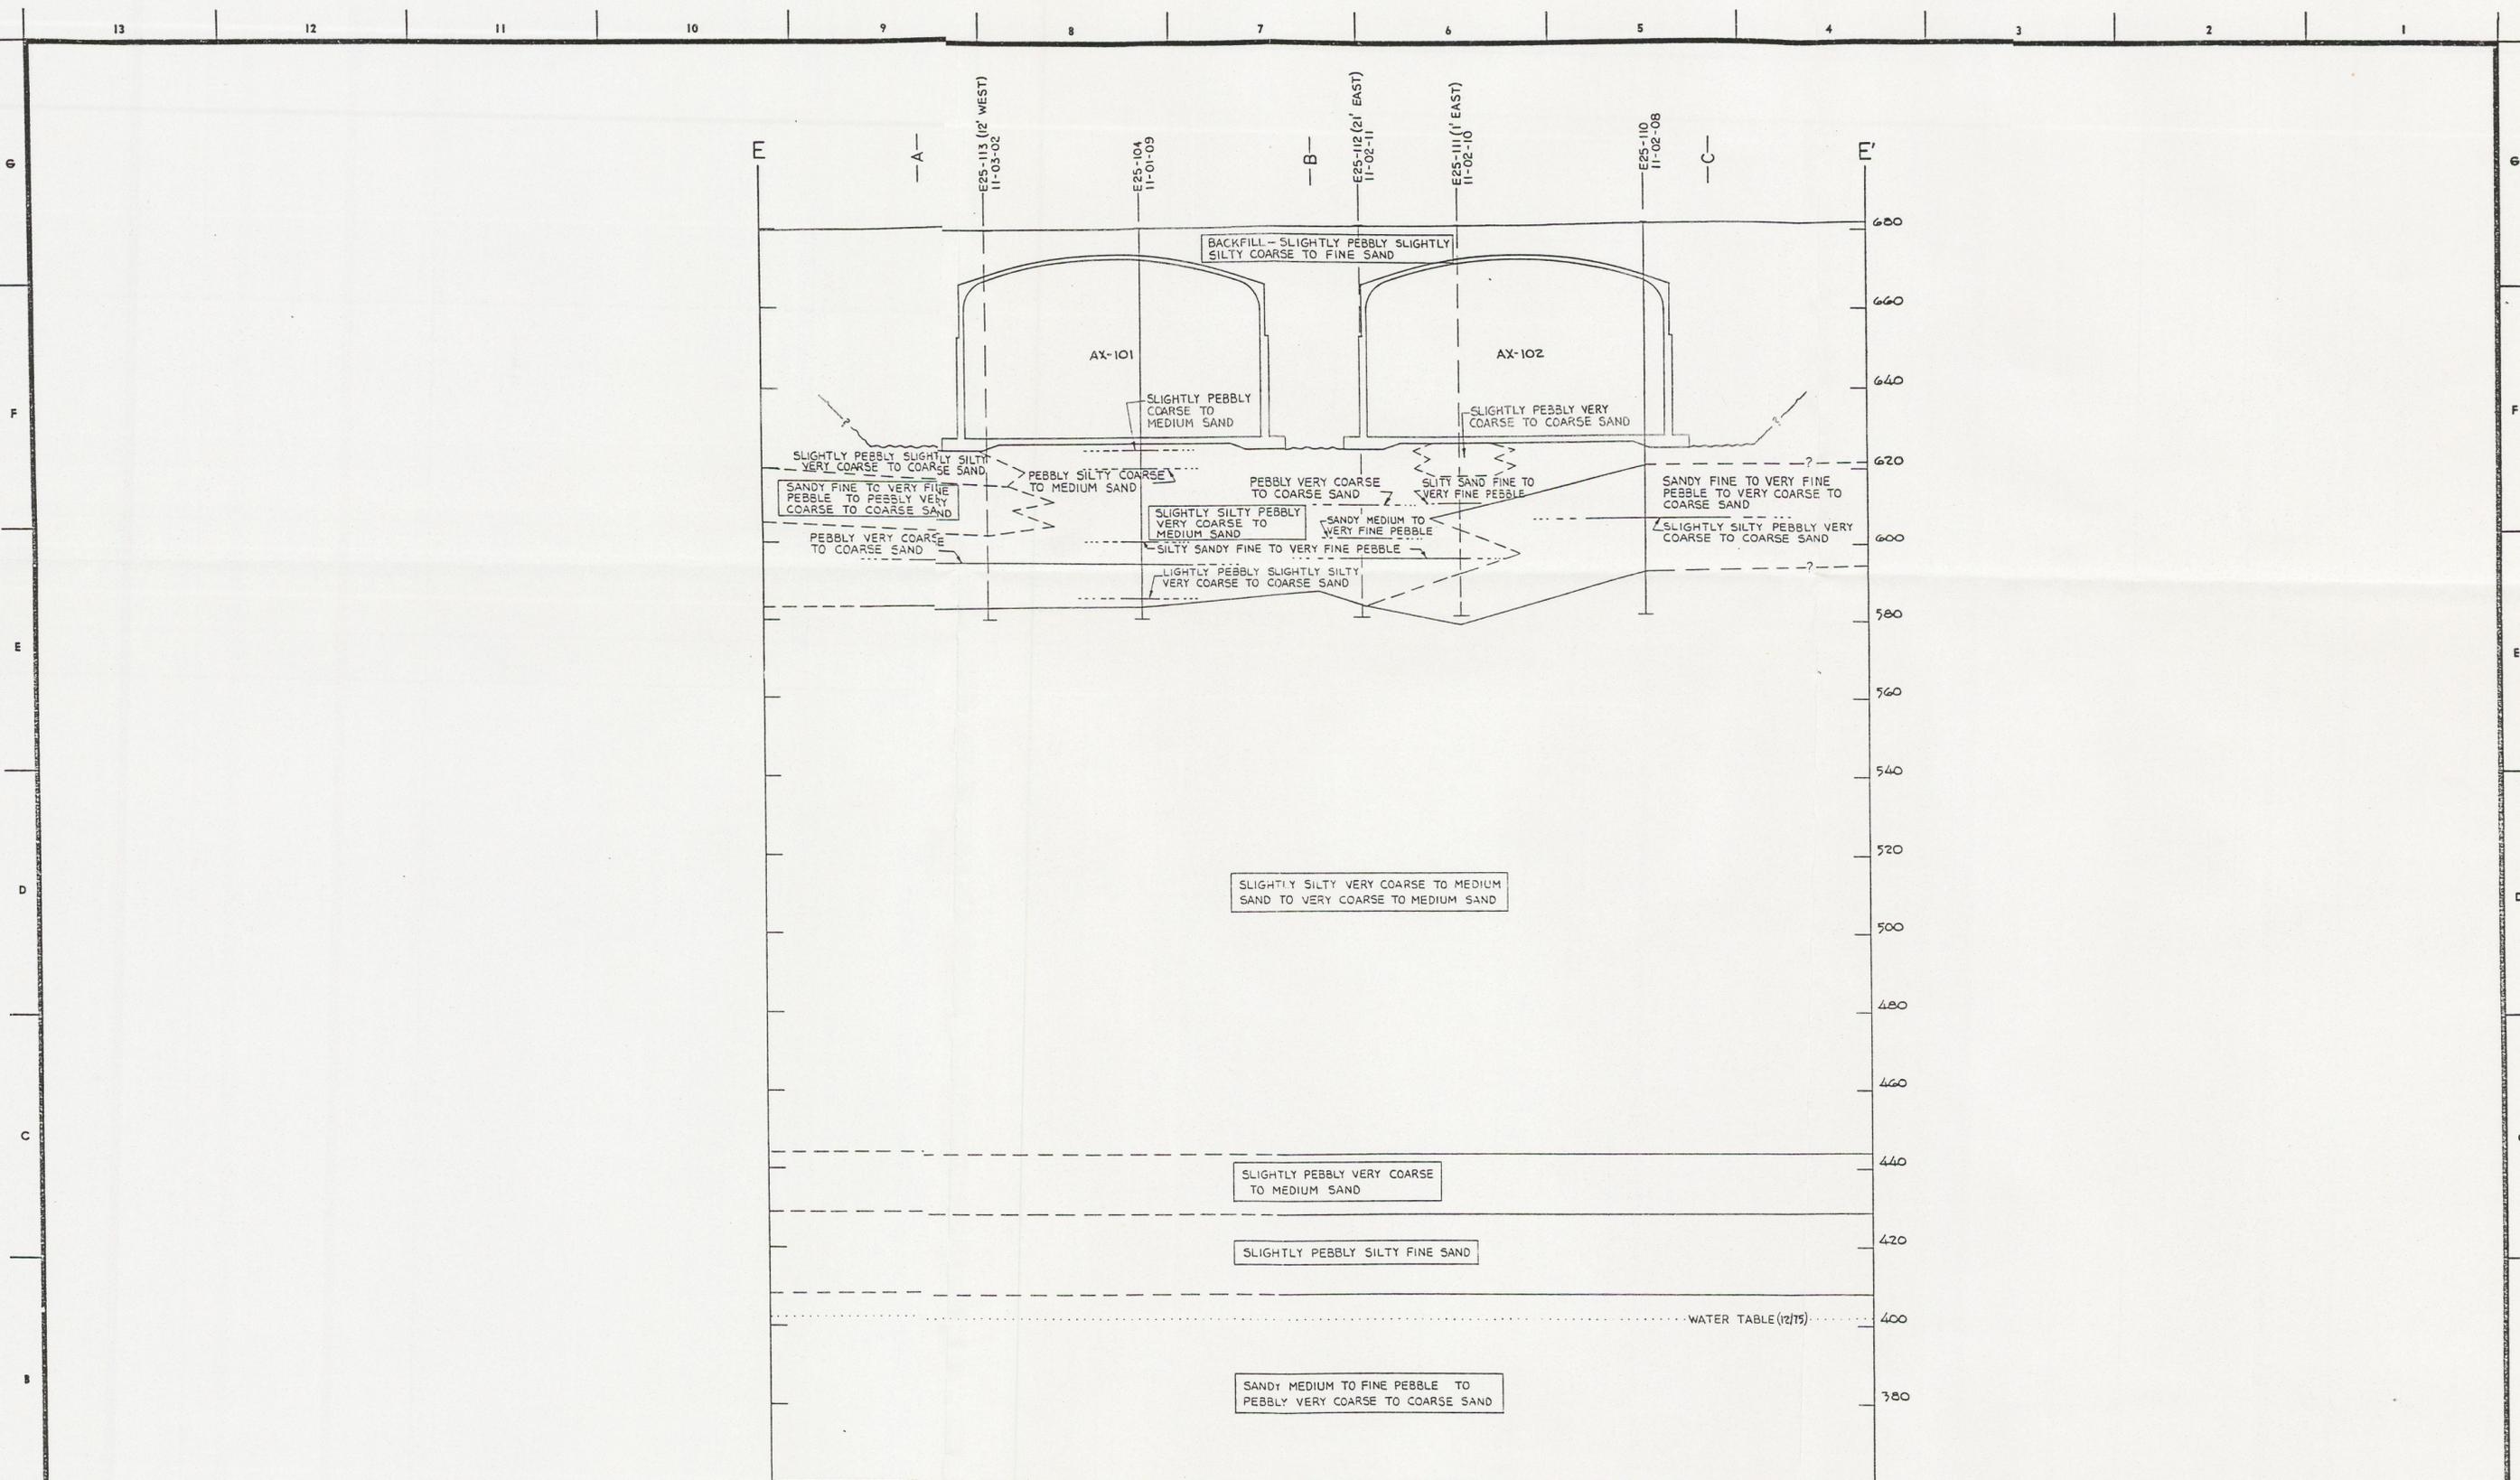

CROSS SECTION E-E'

BY-DATE	FOR	BY-DATE	FOR	REV	DESCRIPTION
11/16/00	APPD FOR CONFORM WITH DESIGN CRIT	11/16/00	APPD	1	APPD FOR CONFORM WITH DESIGN CRIT
11/16/00		11/16/00		2	REVISIONS
					COMMENT PRT ISSUE NO. DATE CHECK PRT ISSUE NO. DATE
					DATE LAST REV. DRAWING STATUS

APPD FOR CONFORMANCE WITH DESIGN CRITERIA	DATE	ENERGY RESEARCH & DEVELOPMENT ADMINISTRATION RICKLAND OPERATIONS OFFICE	
BY: <i>[Signature]</i>	3/19/74	UTRO ENGINEERING + ARCHITECTS + ENGINEERS & CONSULTANTS OF AUTOMATION INDUSTRIES, INC.	
FOR: <i>[Signature]</i>		241-AX TANK FARM GEOLOGIC CHARACTERIZATION CROSS SECTION E-E'	
APPD		PROJ NO.	INDEX NO.
<i>[Signature]</i>	11/16	241-AX	0402_0501
BY: <i>[Signature]</i>	11/16	CLASSIFIED BY	DATE
BY: <i>[Signature]</i>	11/16	NOT REQUIRED	
CHECKED		CLASSIFICATION	DWG NO.
<i>[Signature]</i>		NONE	H-2-64957

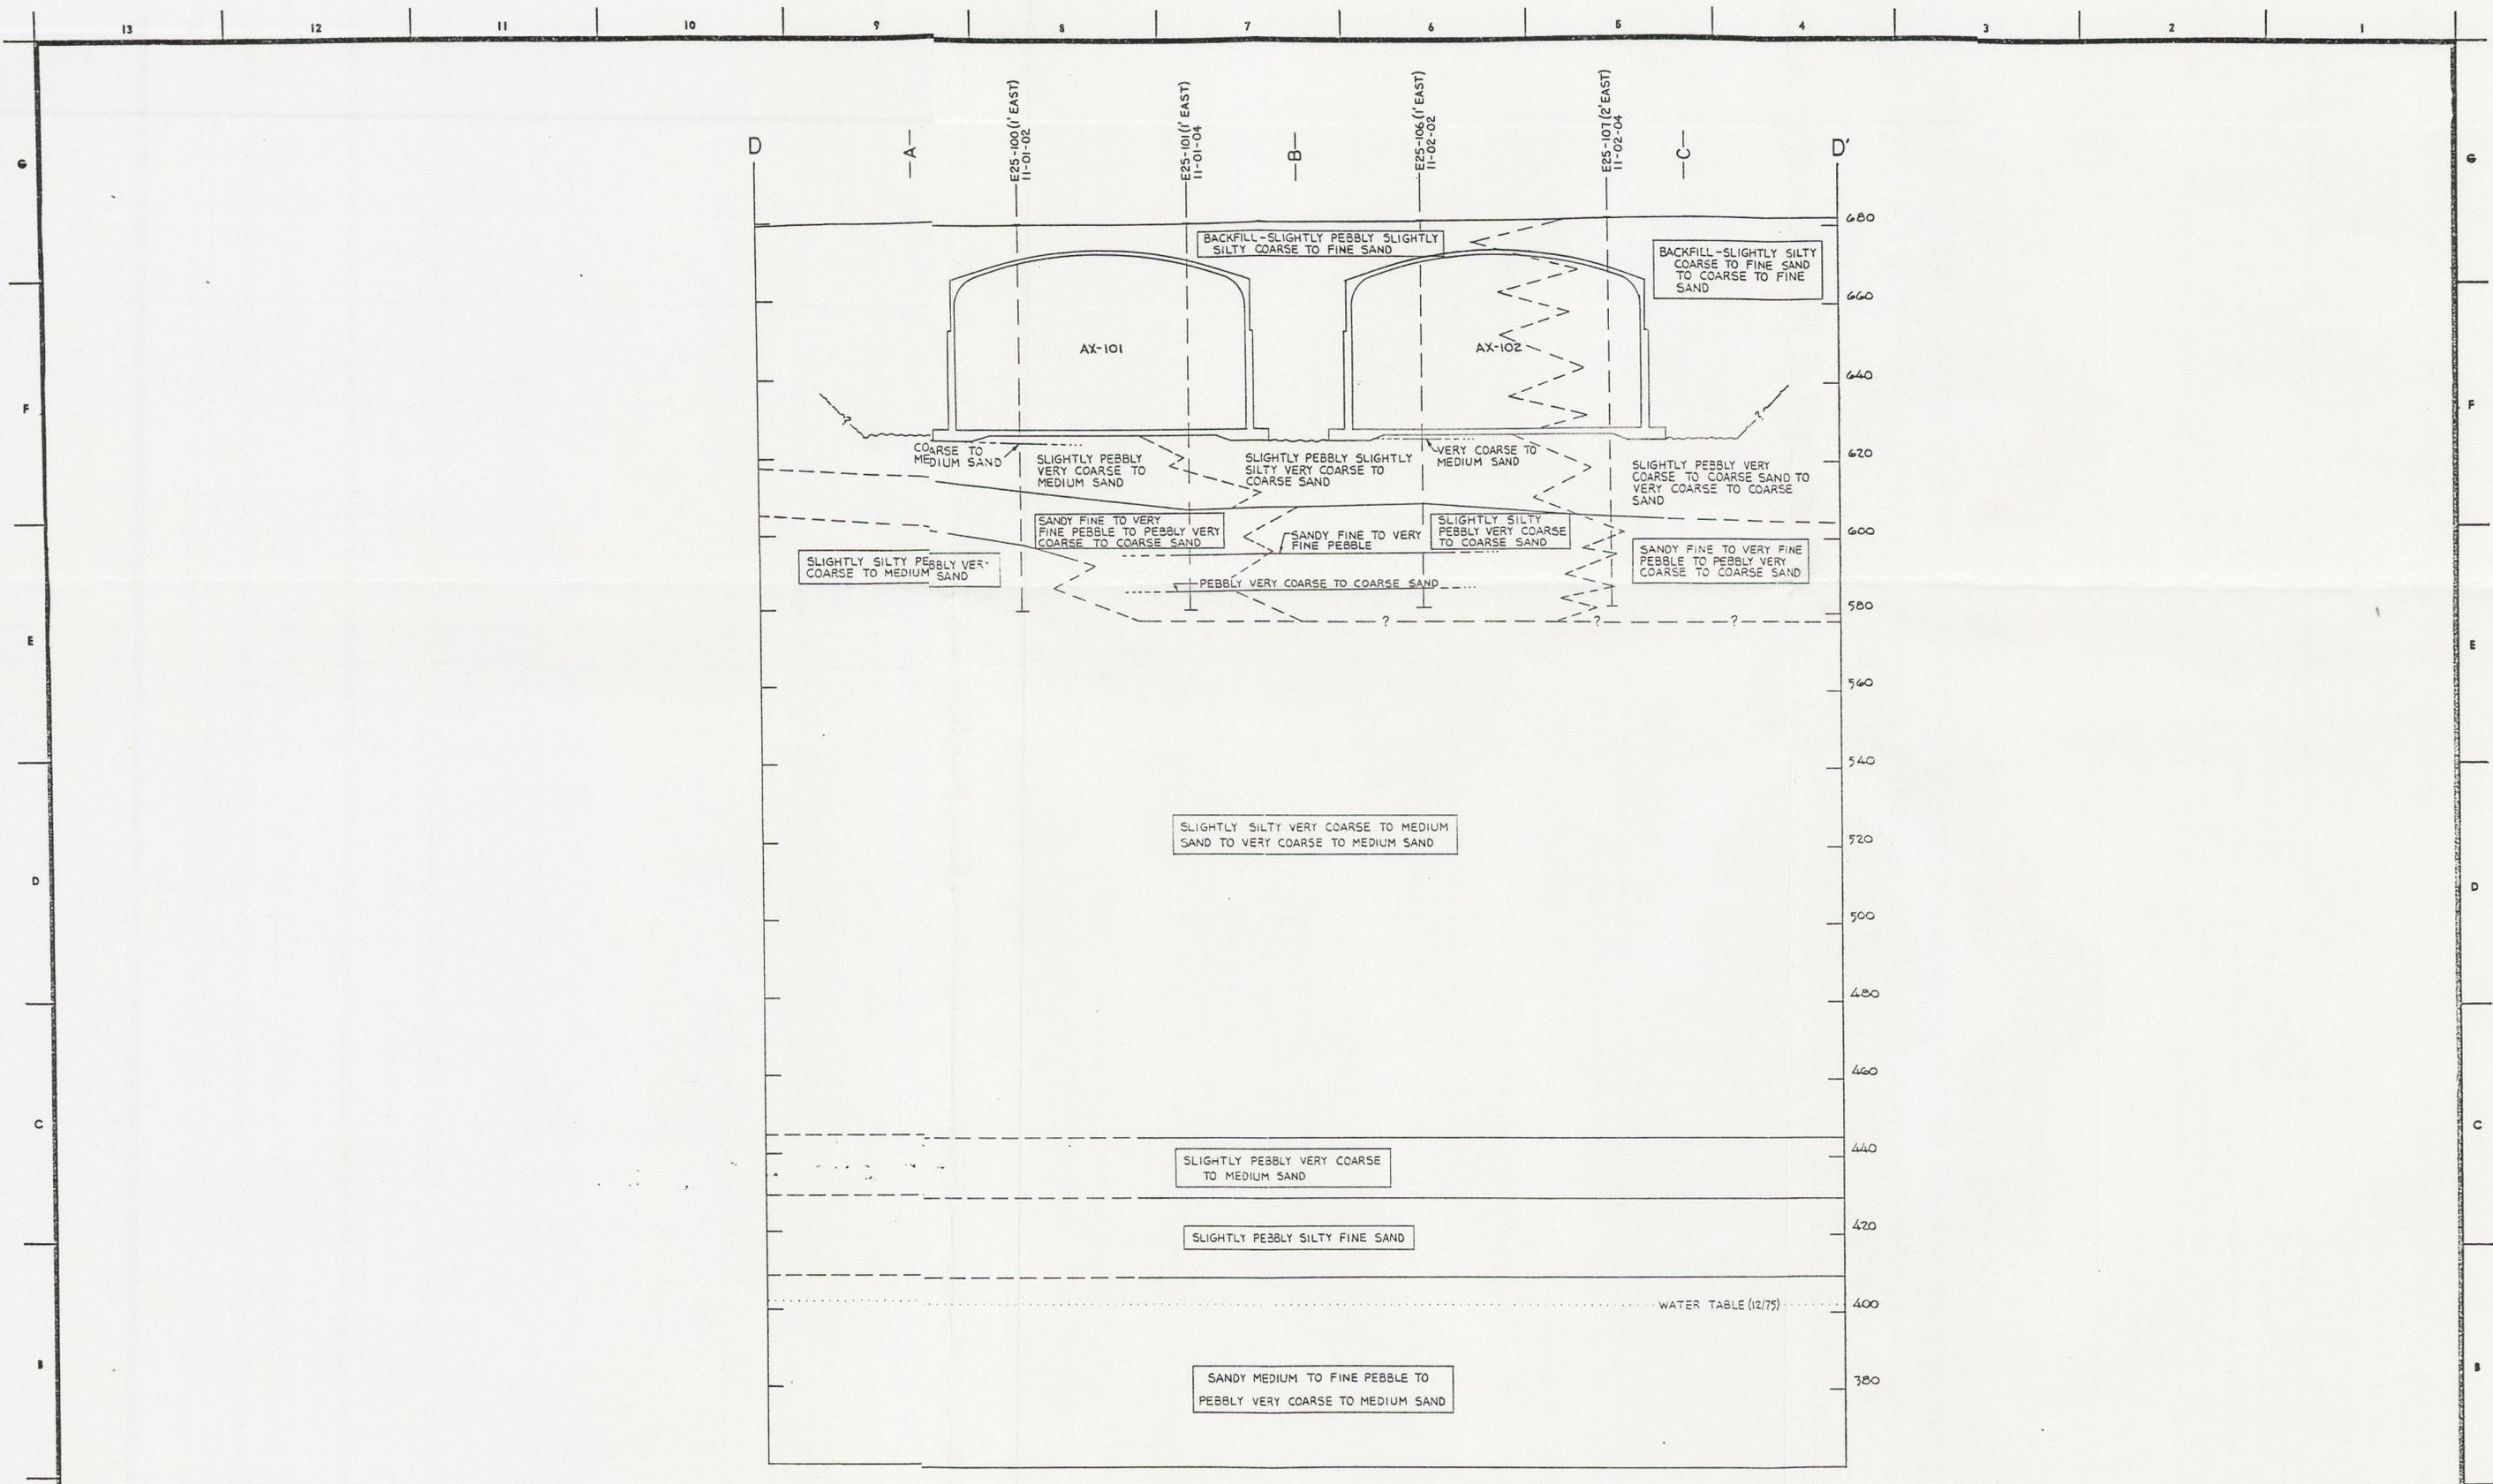


CROSS SECTION D-D'

BY-DATE	FOR	BY-DATE	FOR	REV	BY	DESCRIPTION

APPD. FOR CONFORMANCE WITH DESIGN CRITERIA BY: <i>[Signature]</i> FOR: <i>[Signature]</i> DATE: 11/12/12 CHECKED: <i>[Signature]</i>	<b>ENERGY RESEARCH &amp; DEVELOPMENT ASSOCIATION</b> RECLAIM OPERATIONS OFFICE VITRO ENGINEERING • architects • engineers a division of AUTOMATION INDUSTRIES, INC.
DRAWN: ERICKSON SCALE: 1" = 10'-0" CLASSIFIED BY: NOT REQUIRED DATE:	PROJ. NO. 241-AX PROJ. TITLE: GEOLOGIC CHARACTERIZATION SHEET NO. 0402, 0501 DATE: 11-12-12
REFERENCE DRAWINGS NEXT USED ON	COMMENT PRT ISSUE NO. DATE CHECK PRT ISSUE NO. DATE DRAWING STATUS NONE H-2-64956



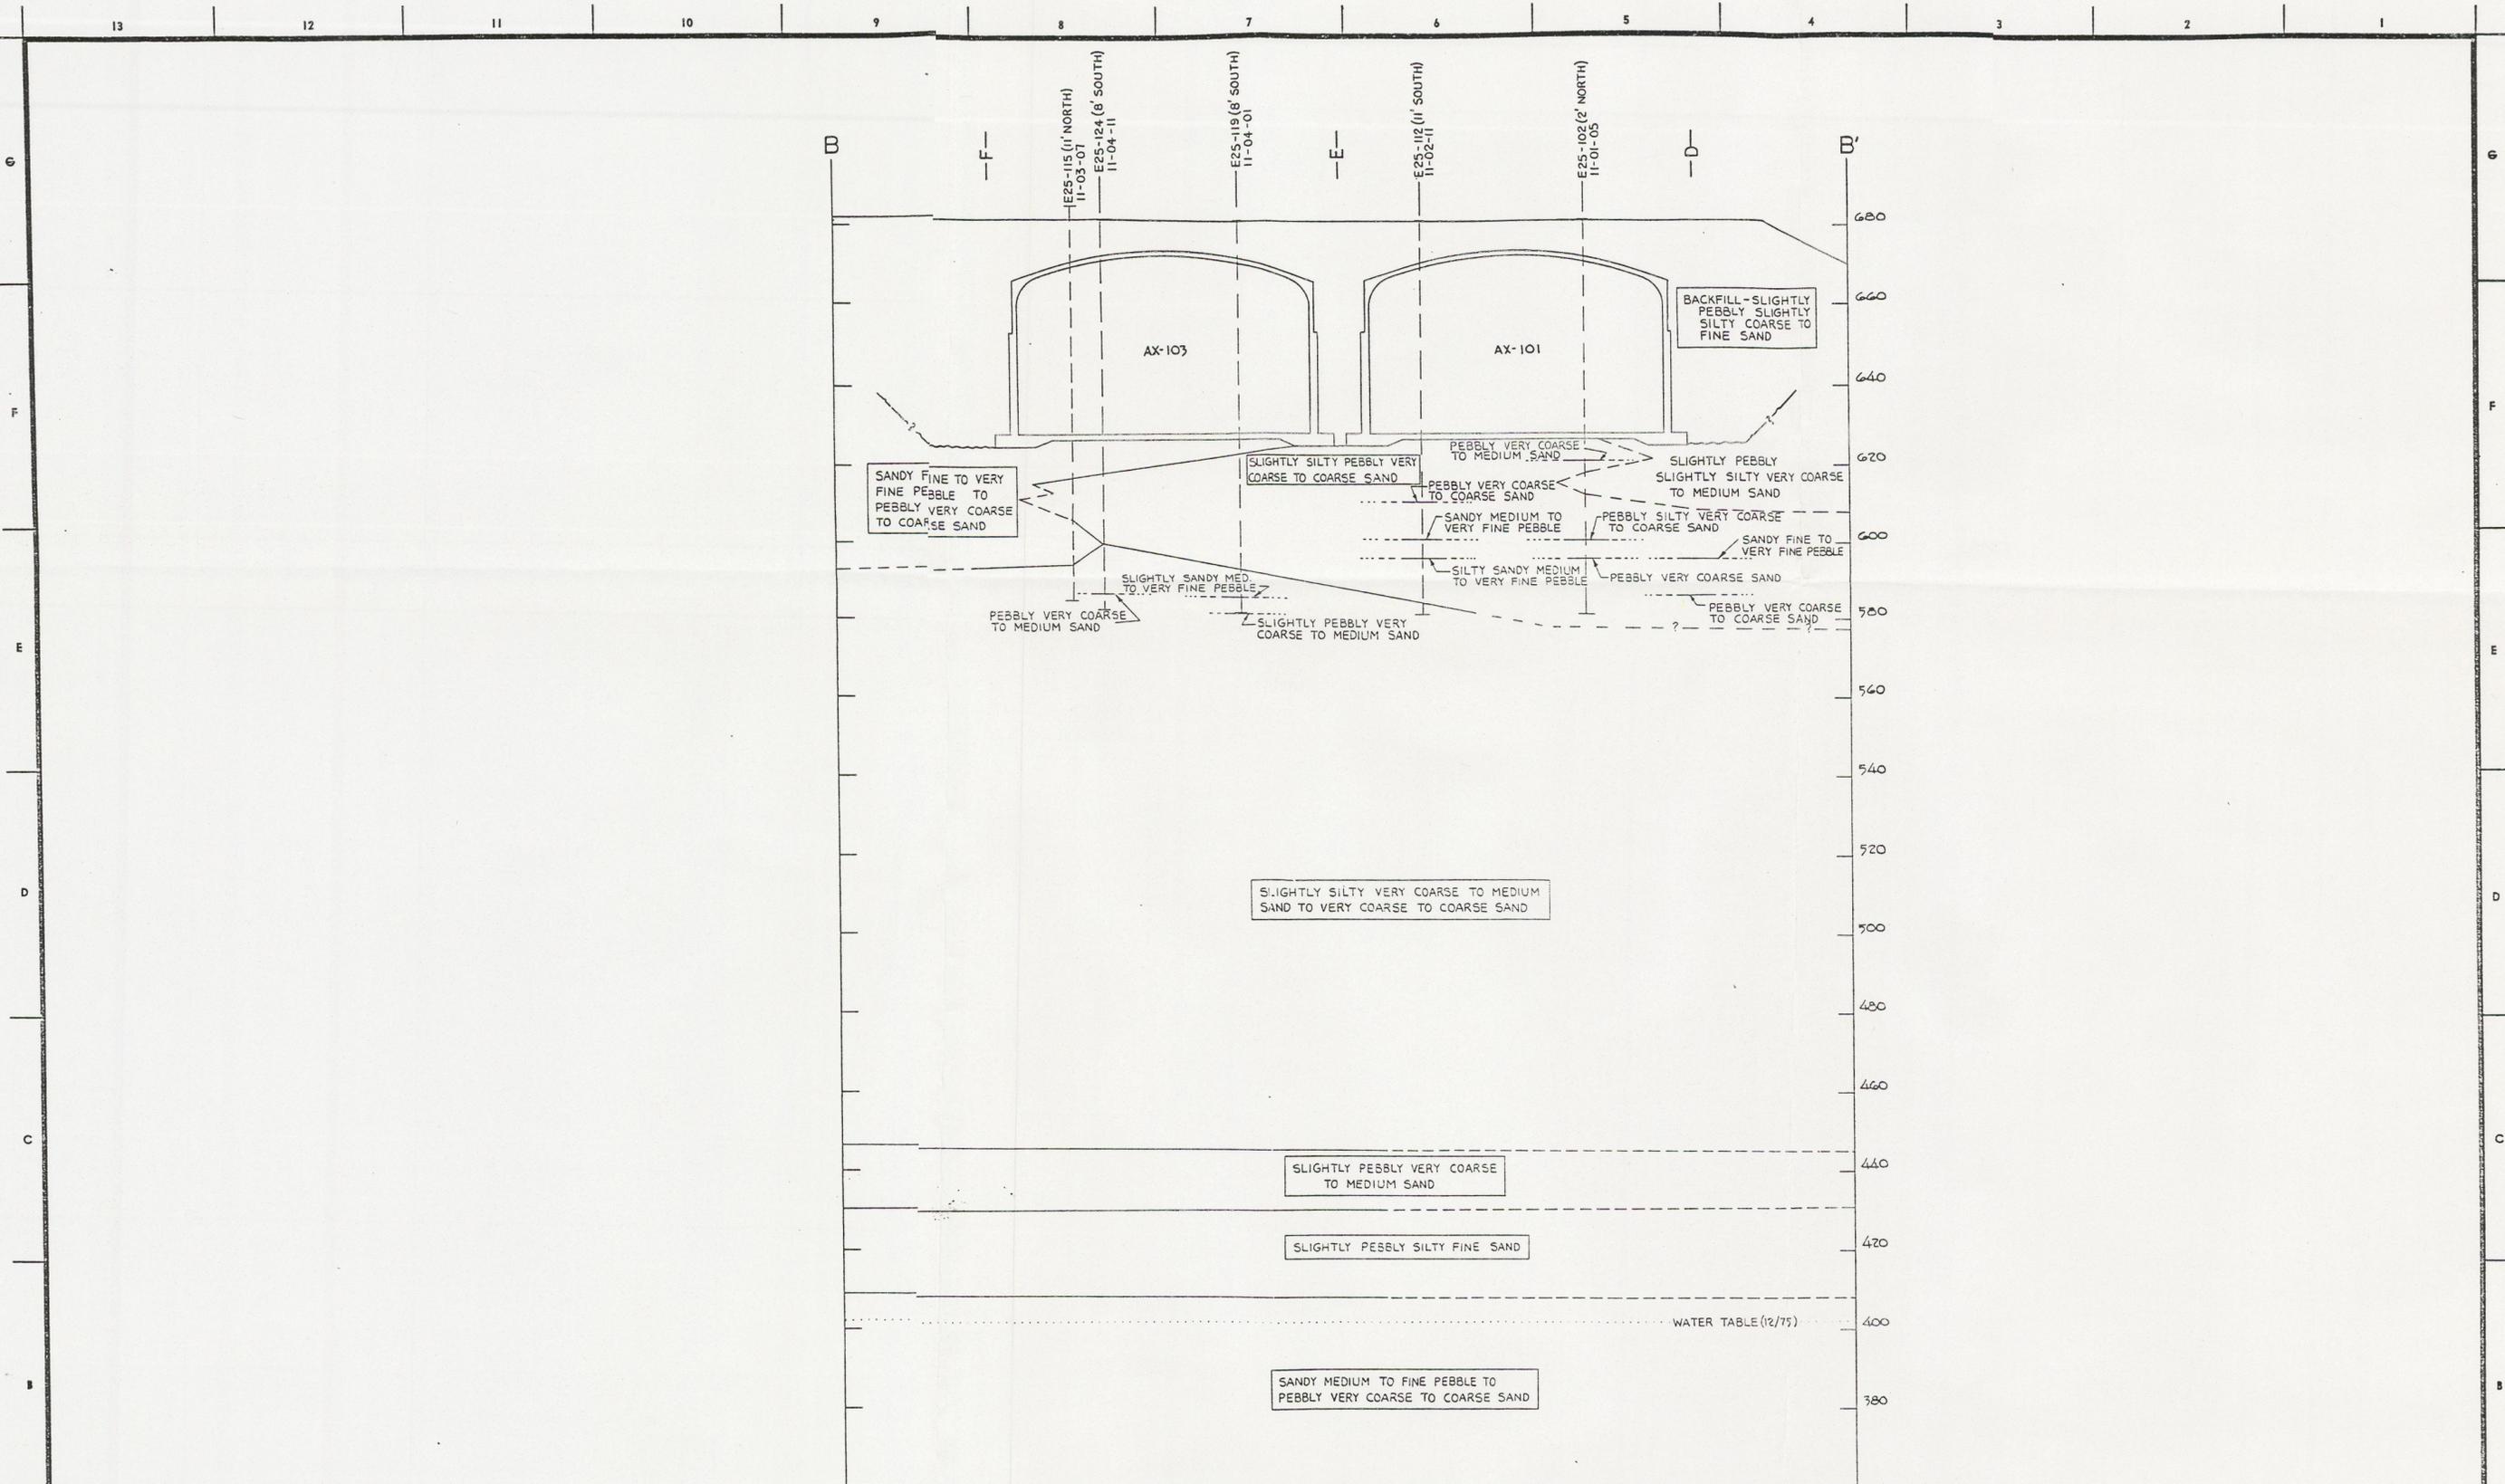


CROSS SECTION B-B'

V47600 V47500 V47400

BY DATE	FOR	BY DATE	FOR	REV BY	DESCRIPTION

APPROVED FOR CONFORMANCE WITH DESIGN CRITERIA		DATE		ENERGY RESEARCH & DEVELOPMENT ADMINISTRATION	
BY: <i>[Signature]</i>		2/19/76		RICHLAND OPERATIONS OFFICE	
FOR: <i>[Signature]</i>				VITRO ENGINEERING - ARCHITECTS - ENGINEERS	
APPROVED				a division of AUTOMATION INDUSTRIES, INC.	
DRAWN: <i>[Signature]</i>		2/19/76		241-AX TANK FARM	
CHECKED: <i>[Signature]</i>		2/19/76		GEOLOGIC CHARACTERIZATION	
DATE		DATE		CROSS SECTION B-B'	
2/19/76		2/19/76			
CLASSIFIED BY: NOT REQUIRED		DATE		PROJ. NO. CE-2012	
				GEOLOGIC CHARACTERIZATION	
				FILE NO. 241-AX	
				ISSUE NO. 0402, 0501	
				CLASSIFICATION: NONE	
				DWE NO. H-2-64954	

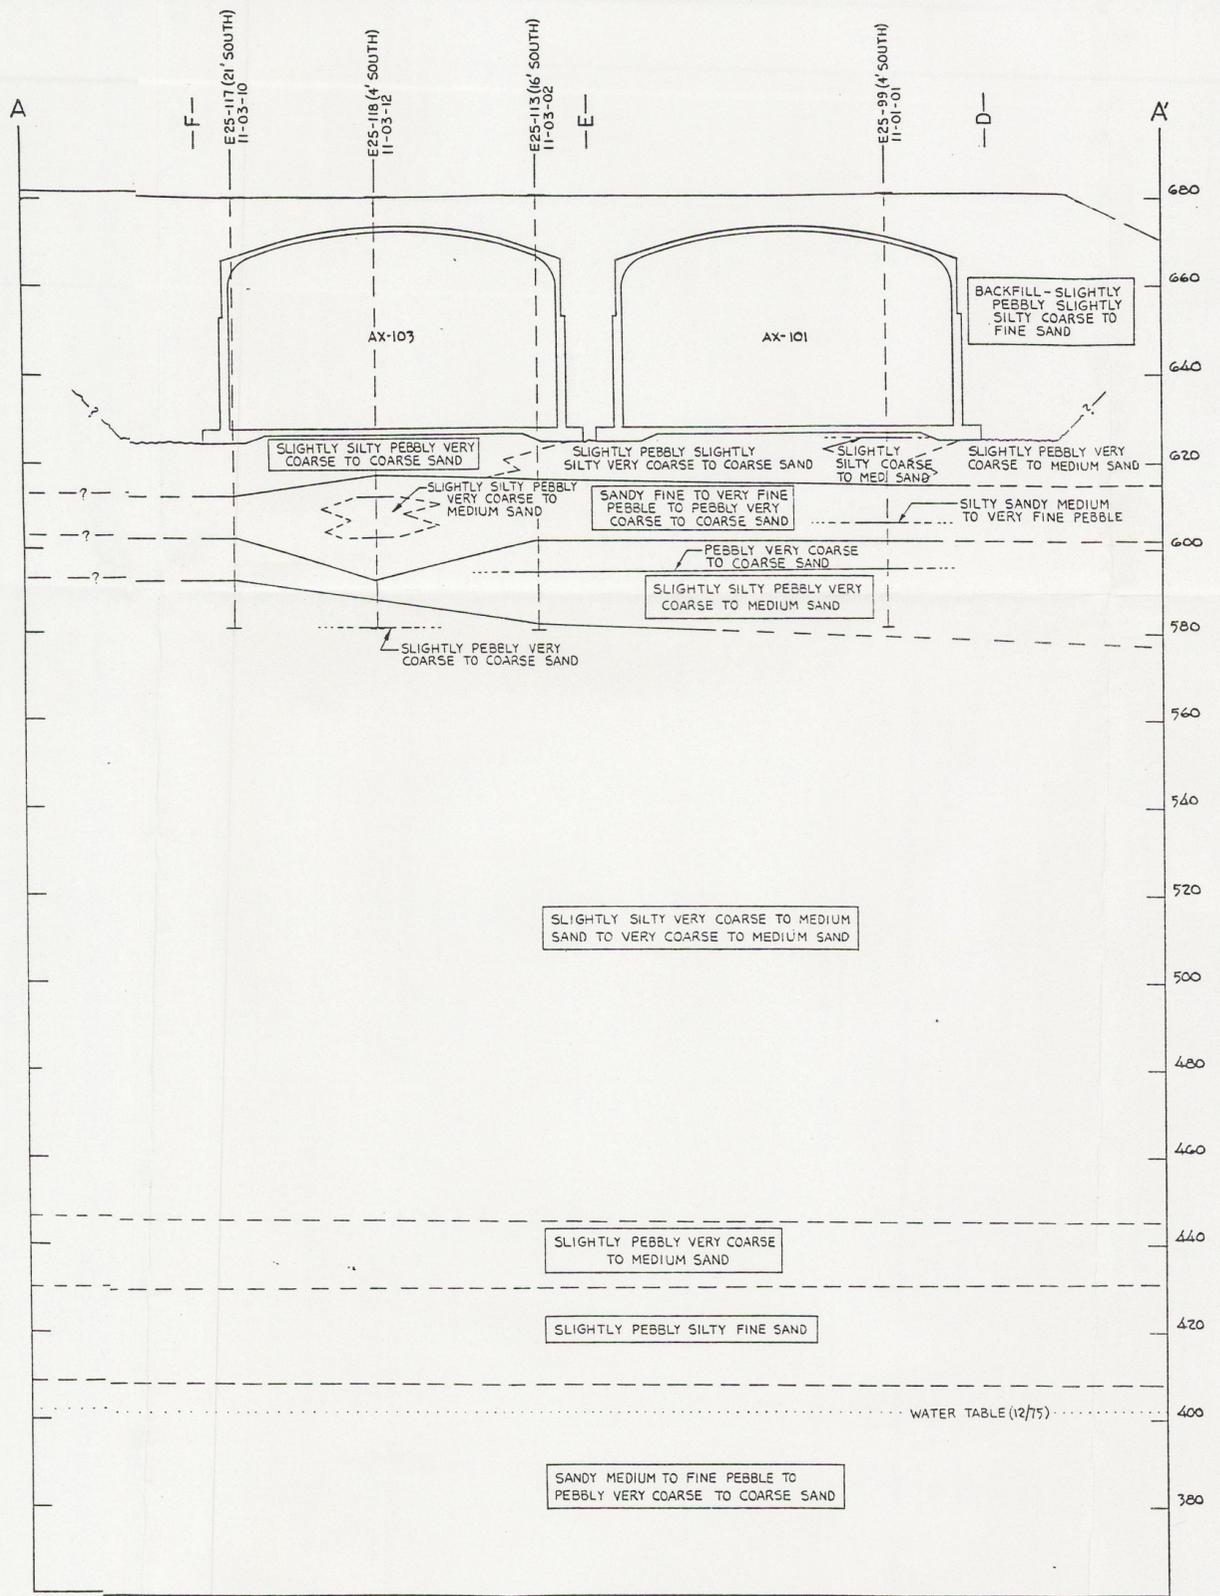


CROSS SECTION A-A'

BY DATE	FOR	BY DATE	FOR	REV	BY	DESCRIPTION


APPROVED FOR CONFORMANCE WITH DESIGN CRITERIA BY: <i>[Signature]</i> DATE: 5/17/70	ENERGY RESEARCH & DEVELOPMENT ADMINISTRATION SCALE AND OPERATIONS SERVICE
FOR: <i>[Signature]</i> APPD:	VITRO ENGINEERING * ARCHITECTS * ENGINEERS a division of AUTOMATION INDUSTRIES, INC.
DRAWN: <i>[Signature]</i> 3/17/70 DIR: D. LIEN 3/17/70 QA APPD: <i>[Signature]</i> 1/17/70 CHECKED:	241-AX TANK FARM GEOLOGIC CHARACTERIZATION CROSS SECTION A-A'
SCALE: 1" = 16'-0"	PROJ NO: W-030 C.E. 2012 PROJ TITLE: GEOLOGIC CHARACTERIZATION
CLASSIFICATION: NOT REQUIRED	BLDG NO: 241-AX INDEX NO: 0407_0501
REFERENCE DRAWINGS	DATE: NONE DWS NO: H-2-64953

1- WELL DESIGNATION  
WELL NUMBERS PREFIXED BY 299-

PLOT PLAN VIEW

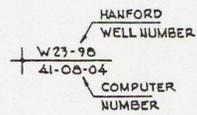

CROSS-SECTION VIEW

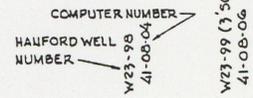

SOLID LINE ON CROSS-SECTION,  
DASHED LINE WHEN PROJECTED TO  
CROSS-SECTION: DISTANCE AND  
DIRECTION FROM CROSS-SECTION  
ARE GIVEN.

2- COORDINATES  
BASED ON HANFORD COORDINATE SYSTEM.

3- PLANE OF CROSS-SECTION

PLOT PLAN VIEW




CROSS-SECTION VIEW



4- TANK DESIGNATION  
TANKS PREFIXED BY 241-


5- CONTACT BETWEEN LITHOLOGIES

SOLID LINE WHERE ACCURATELY KNOWN  
DASHED LINE IF APPROXIMATELY KNOWN  
QUERIED DASHED LINE WHERE INFERRED  
BASE OF BACKFILL

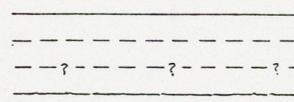


6- LENSES OR STRINGERS

DISCONTINUOUS SEDIMENTS LESS THAN TWO FEET THICK  
DISCONTINUOUS SEDIMENTS GREATER THAN TWO FEET THICK

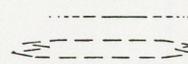


7- WATER TABLE

CROSS-SECTION VIEW  
DATUM - MEAN SEA LEVEL

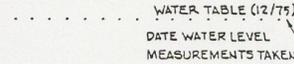

8- HORIZONTAL AND VERTICAL SCALES


VERTICAL EXAGGERATION - 1X  
VERTICAL SCALE - FEET ABOVE MEAN SEA LEVEL

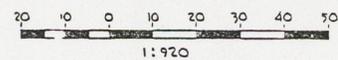

9- SEDIMENT DESCRIPTION

SEDIMENTS BENEATH THE TANK FARMS ARE CLASSIFIED ON THE BASIS OF ONE OF NINETEEN SEDIMENT TYPES (SEDIMENT CLASSIFICATION). FURTHER DETAIL IS GIVEN USING MODIFIERS FROM THE GRAIN SIZE NOMENCLATURE. SEDIMENTS WITH CHEMICALLY PRECIPITATED MATERIALS OCCURRING IN THE INTERSTICES BETWEEN GRAINS ARE PREFIXED BY THE TERM CEMENTED. SEDIMENTS WITH GREATER THAN 10% CALCIUM CARBONATE ARE PREFIXED BY THE MODIFIER CALCAREOUS. SEDIMENTS CONTAINING SILICA IN THE INTERSTICES BETWEEN GRAINS ARE MODIFIED BY THE TERM SILICEOUS.


SEDIMENT CLASSIFICATION (MODIFIED AFTER R.L.FOLK, 1968)

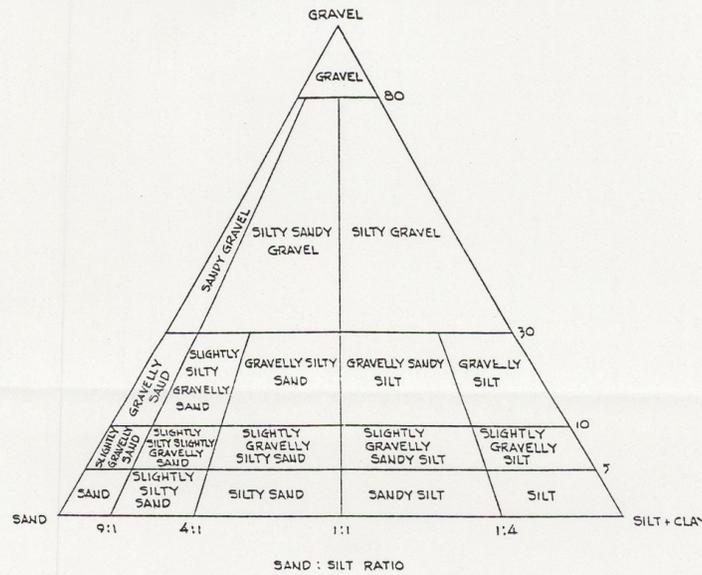

GRAIN SIZE NOMENCLATURE (MODIFIED AFTER C.K.WENTWORTH, 1922)

PARTICLE DESIGNATION		PARTICLE DIAMETER (MM)
BOULDER	LARGE	> 256
	SMALL	256 - 128
COBBLE	LARGE	128 - 64
	SMALL	64 - 32
PEBBLE	VERY COARSE	32 - 16
	COARSE	16 - 8
	MEDIUM	8 - 4
	FINE	4 - 2
SAND	VERY COARSE	2 - 1
	COARSE	1 - 0.5
	MEDIUM	0.5 - 0.25
	FINE	0.25 - 0.125
	VERY FINE	0.125 - 0.0625
SILT + CLAY		< 0.0625

200 EAST AREA

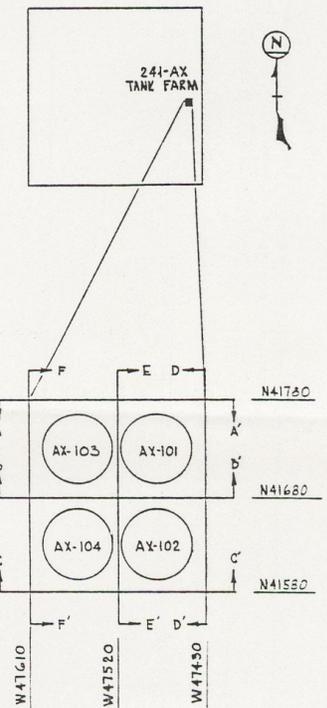

APPROVED FOR CONFORMANCE WITH DESIGN CRITERIA BY: [Signature] DATE: 4/7/76	ENGINEERING & DEVELOPMENT ADMINISTRATION RICKLAND OPERATIONS OFFICE VITRO ENGINEERING & DEVELOPMENT ADMINISTRATION & DIVISION OF AUTOMATION INDUSTRIES, INC.
PROJECT NO. CK-00603 DRAWING NO. 241-AX INDEX NO. 0000	241-AX TANK FARM GEOLOGIC MAP LEGEND AND PLOT PLAN
SCALE: NONE CLASSIFICATION: NOT REQUIRED	DATE: H-2-38979

REV. NO.	DATE	DESCRIPTION
1	4/7/76	ISSUED FOR CONSTRUCTION